04.02 - INVASIVE VEGETATION REMOVAL INDEX OF DRAWINGS

DRAWING NUMBER	DRAWING TITLE	DRAWING NUMBER	DRAWING TITLE
INV-01	INDEX OF DRAWINGS		
INV-02 - INV-30	INVASIVE VEGETATION REMOVAL		

THE DESIGN APPEARS TO CONFORM TO APPLICABLE CRITERIA. APPROVAL IS NOT TO BE CONSTRUED TO MEAN THAT ALL ASPECTS OF THE DESIGN HAVE BEEN PERSONALLY CHECKED BY THE UNDERSIGNED.

TRANSPORTATION PRINCIPAL ENGINEER

					DESIG
				THE INFORMATION, INCLUDING ESTIMATED	
				QUANTITIES OF WORK, SHOWN ON THESE SHEETS IS BASED ON LIMITED	CHECK
				INVESTIGATIONS BY THE STATE AND IS IN NO WAY WARRANTED TO INDICATE	
				THE CONDITIONS OF ACTUAL QUANTITIES	
				OF WORK WHICH WILL BE REQUIRED.	
					0
E\/	DATE	DEVISION DESCRIPTION	CHEET NO	Plotted Date: 7/6/2016	l

ΞD	MR	
-	CHECKED BY:	
	D. BARNES	Σ
S	SCALE IN FEET	
	0 40 80	
	SCALE 1"=40'	Fi
	SCALL I -40	Г

STATE OF CONNECTICUT DEPARTMENT OF TRANSPORTATION
ilename:\HW_MSH_0158_0211_INV-01.dgn

BLOCK.	İ
OFFICE OF ENGINEERING	F
APPROVED BY:	
Will Butal	

ROUTE 15 SAFETY IMPROVEMENTS, RESURFACING, ENHANCEMENTS, & BRIDGE IMPROVEMENTS
& BRIDGE IMPROVEMENTS '

OWN:			PORT IELD
INDE	х о	F	DRAWINGS

PROJECT NO.


158-211

DRAWING NO.

INV-01


SHEET NO.

04.02.01

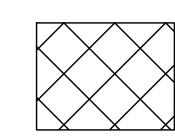


CONTROL AND REMOVAL OF INVASIVE VEGETATION - 1106 S.Y.

NOTES:

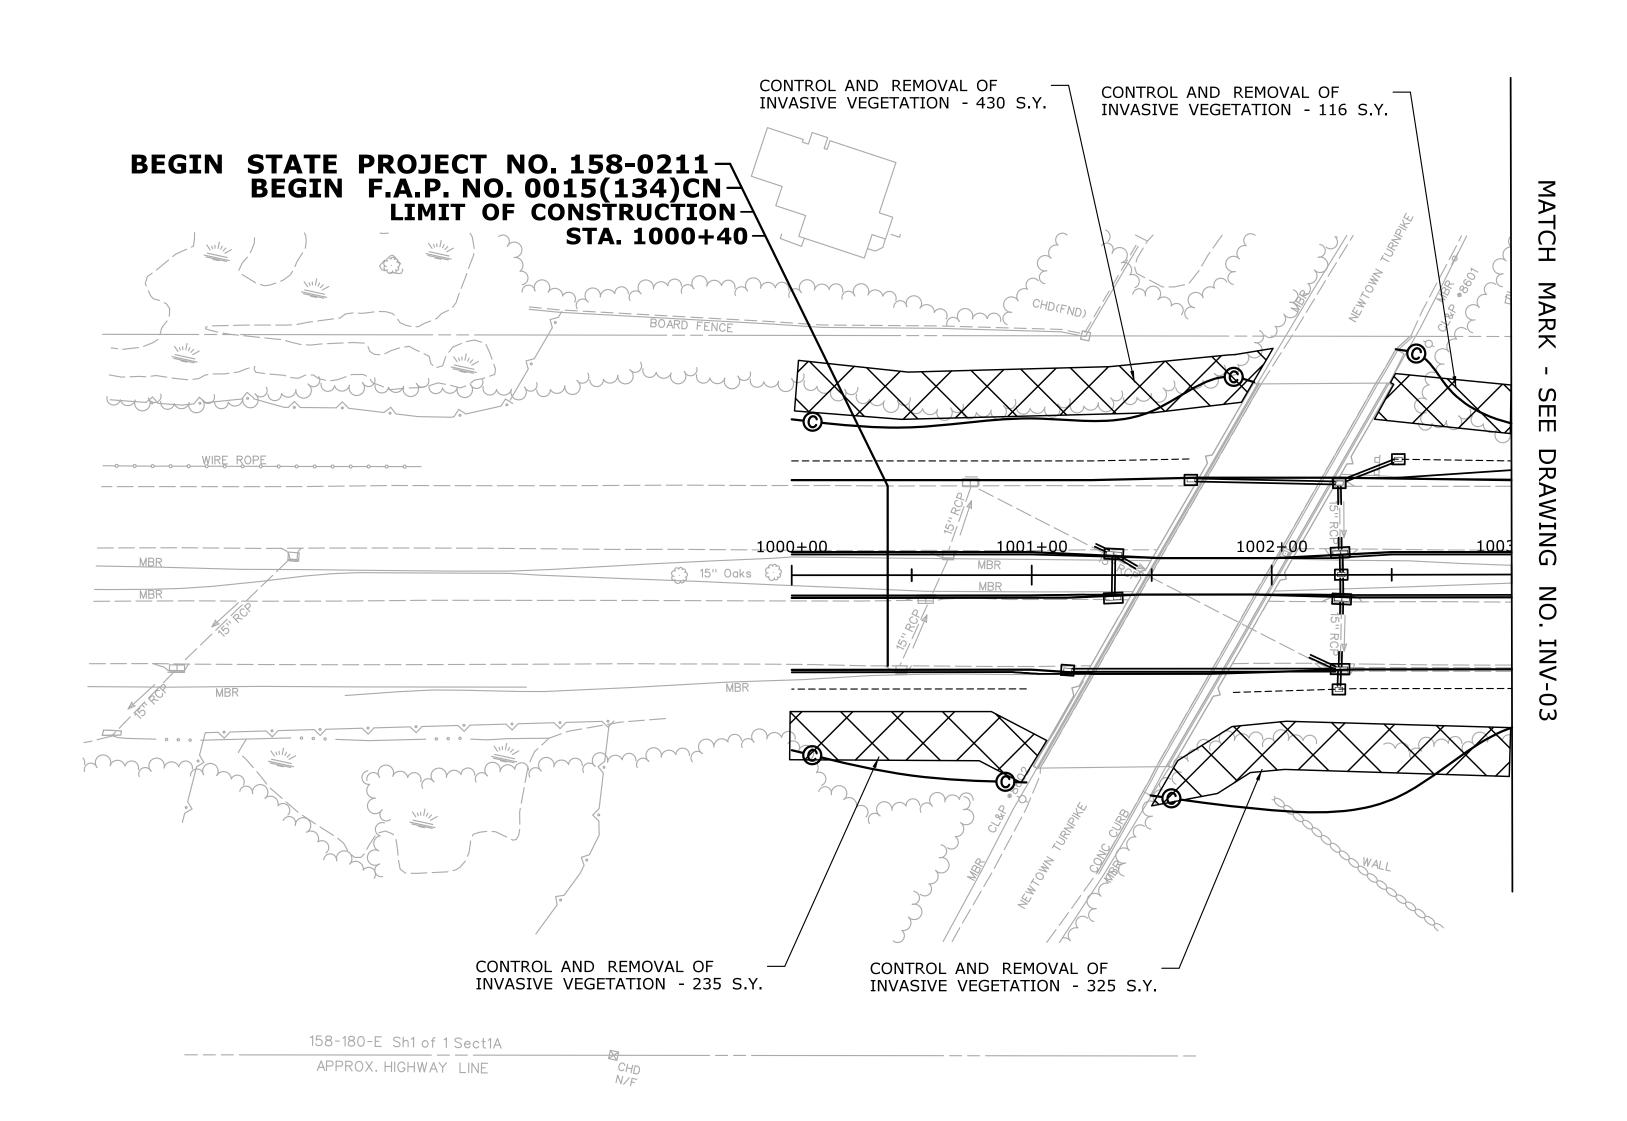


THE INFORMATION INCLUDING FORMATION	DESIGNER/DRAFTER: MR	THE BET CONNECTICE	SIGNATURE/ BLOCK:	PROJECT TITLE:	WESTPORT	PROJECT NO.
QUANTITIES OF WORK, SHOWN ON THESE SHEETS IS BASED ON LIMITED	CHECKED BY:	STATE OF CONNECTION	OFFICE OF ENGINEERING	ROUTE 15 SAFETY IMPROVEMENTS,		158-211 DRAWING NO.
INVESTIGATIONS BY THE STATE AND IS IN NO WAY WARRANTED TO INDICATE	D. BARNES	TRANSPORT OF TRANSPORT	ADDROVED BY	RESURFACING, ENHANCEMENTS,	DRAWING TITLE:	- INV-02
OF WORK WHICH WILL BE REQUIRED.	SCALE IN FEET	DEPARTMENT OF TRANSPORTATION	APPROVED BY.	& BRIDGE ÍMPROVEMENTS	INVASIVE VEGETATION	SHEET NO.
REV. DATE REVISION DESCRIPTION SHEET NO. Plotted Date: 7/6/2016	0 40 80 SCALE 1"=40'	Filename:\HW_MSH_0158_0211_INV-02.dgn	Will Butter		REMOVAL	04.02.02

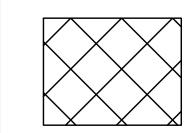



CONTROL AND REMOVAL OF INVASIVE VEGETATION - 4505 S.Y.


NOTES:

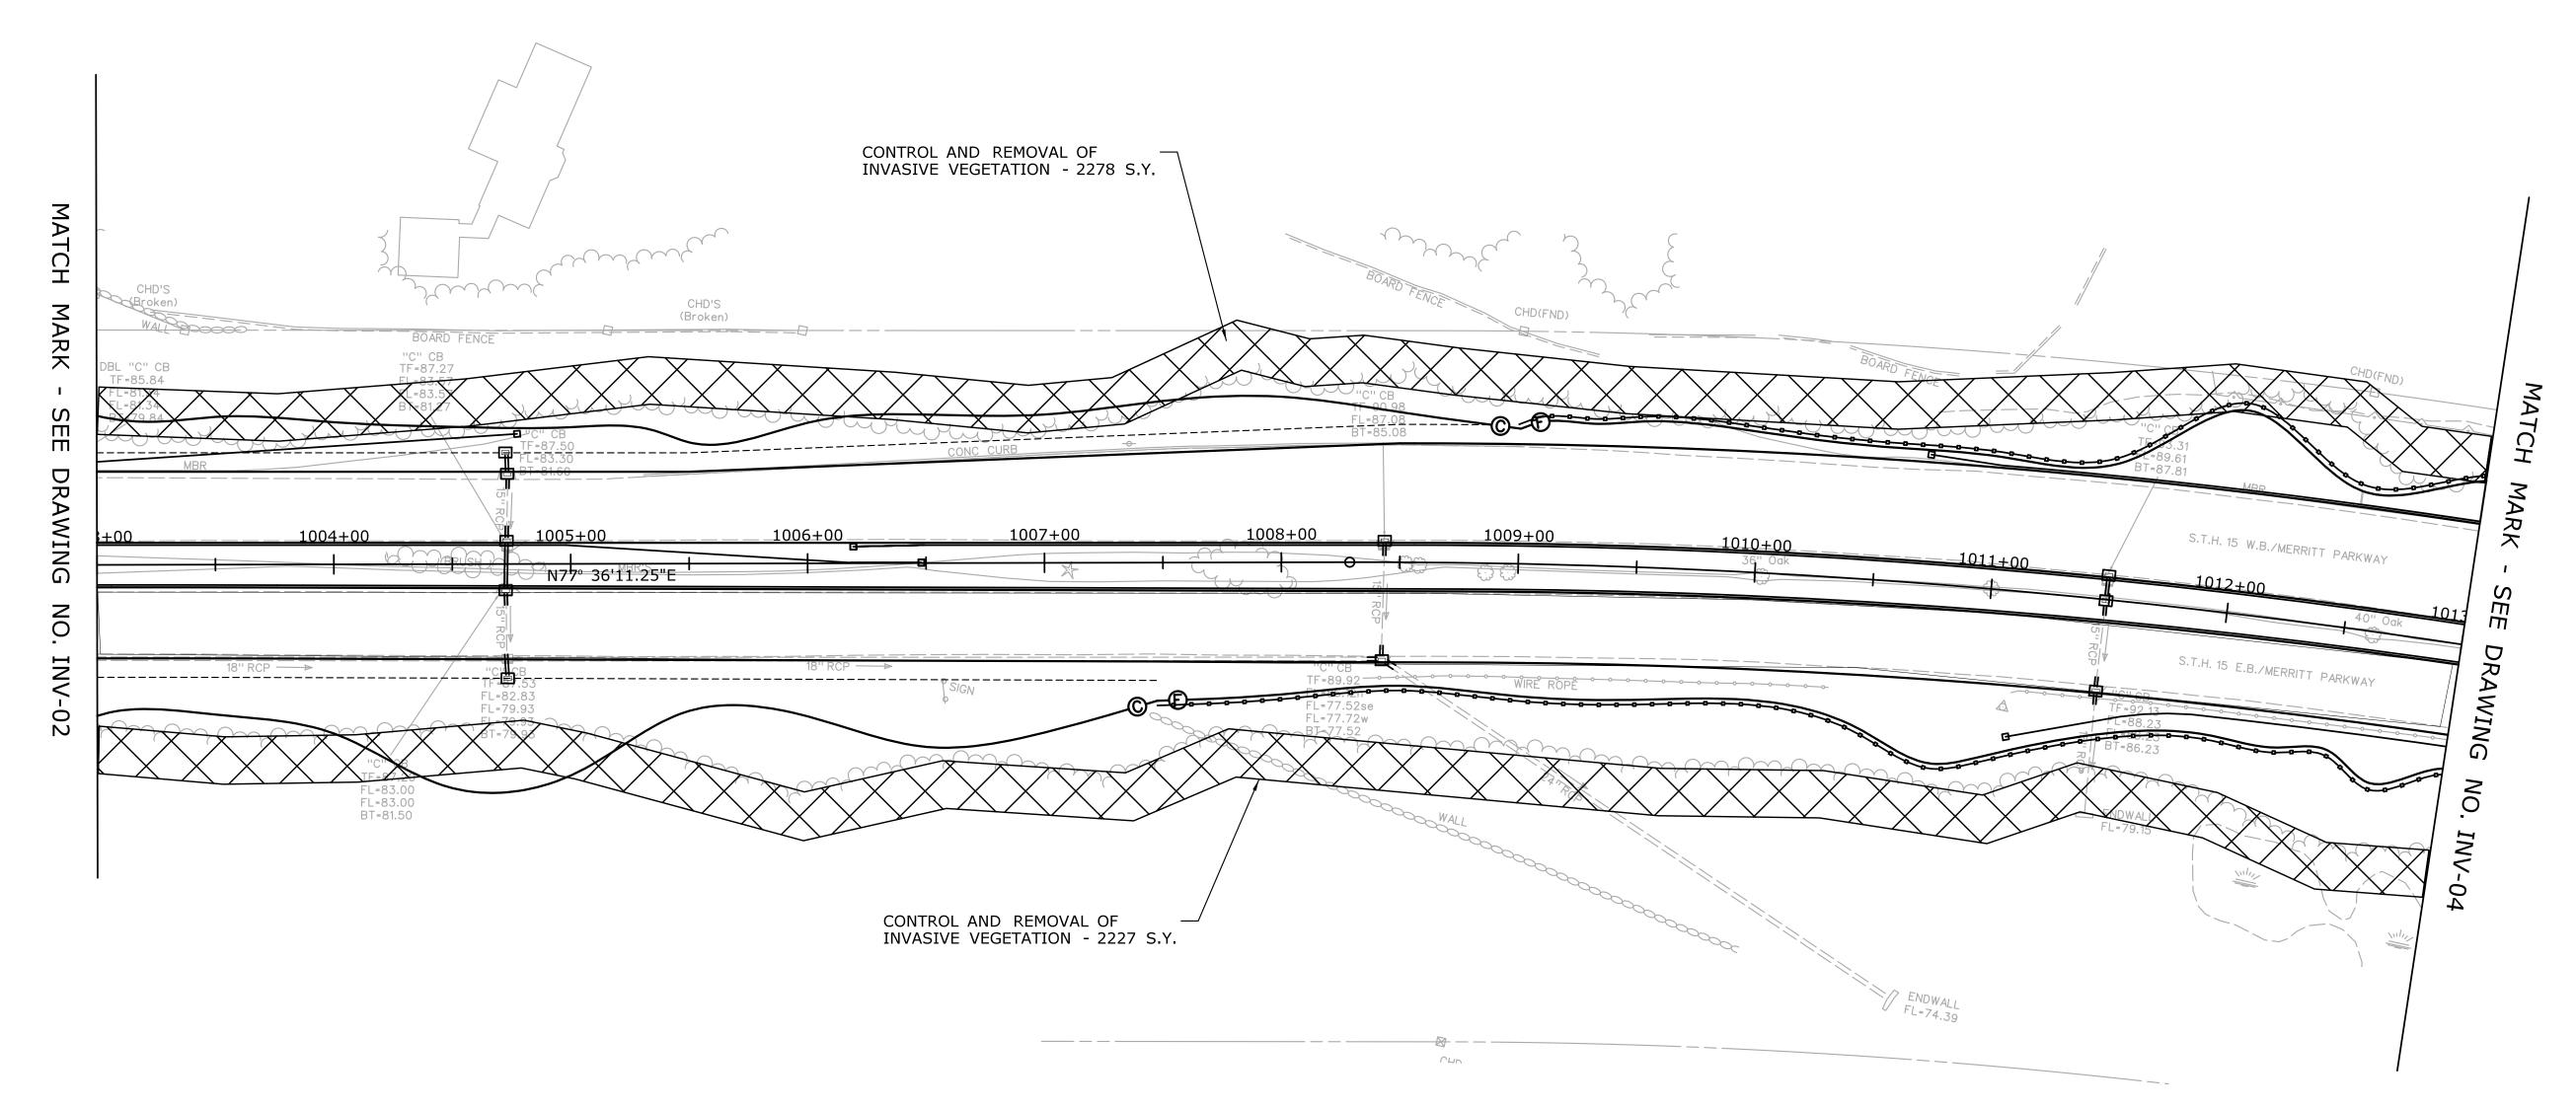

	THE INFORMATION, INCLUDING ESTIMATED QUANTITIES OF WORK, SHOWN ON THESE	DESIGNER/DRAFTER: MR CHECKED BY:	CONNECTICU	SIGNATURE/ BLOCK:	PROJECT TITLE:	WESTPORT	158-211
	SHEETS IS BASED ON LIMITED INVESTIGATIONS BY THE STATE AND IS IN NO WAY WARRANTED TO INDICATE	D. BARNES	STATE OF CONNECTICUT	OFFICE OF ENGINEERING	ROUTE 15 SAFETY IMPROVEMENTS, RESURFACING, ENHANCEMENTS,	FAIRFIELD DRAWING TITLE:	DRAWING NO. INV-03
	THE CONDITIONS OF ACTUAL QUANTITIES OF WORK WHICH WILL BE REQUIRED.	SCALE IN FEET	DEPARTMENT OF TRANSPORTATION	APPROVED BY:	& BRIDGE IMPROVEMENTS	INVASIVE VEGETATION	SHEET NO.
REV. DATE	REVISION DESCRIPTION SHEET NO. Plotted Date: 7/6/2016	SCALE 1"=40'	Filename:\HW_MSH_0158_0211_INV-03.dgn	Will Butsell		REMOVAL	04.02.03

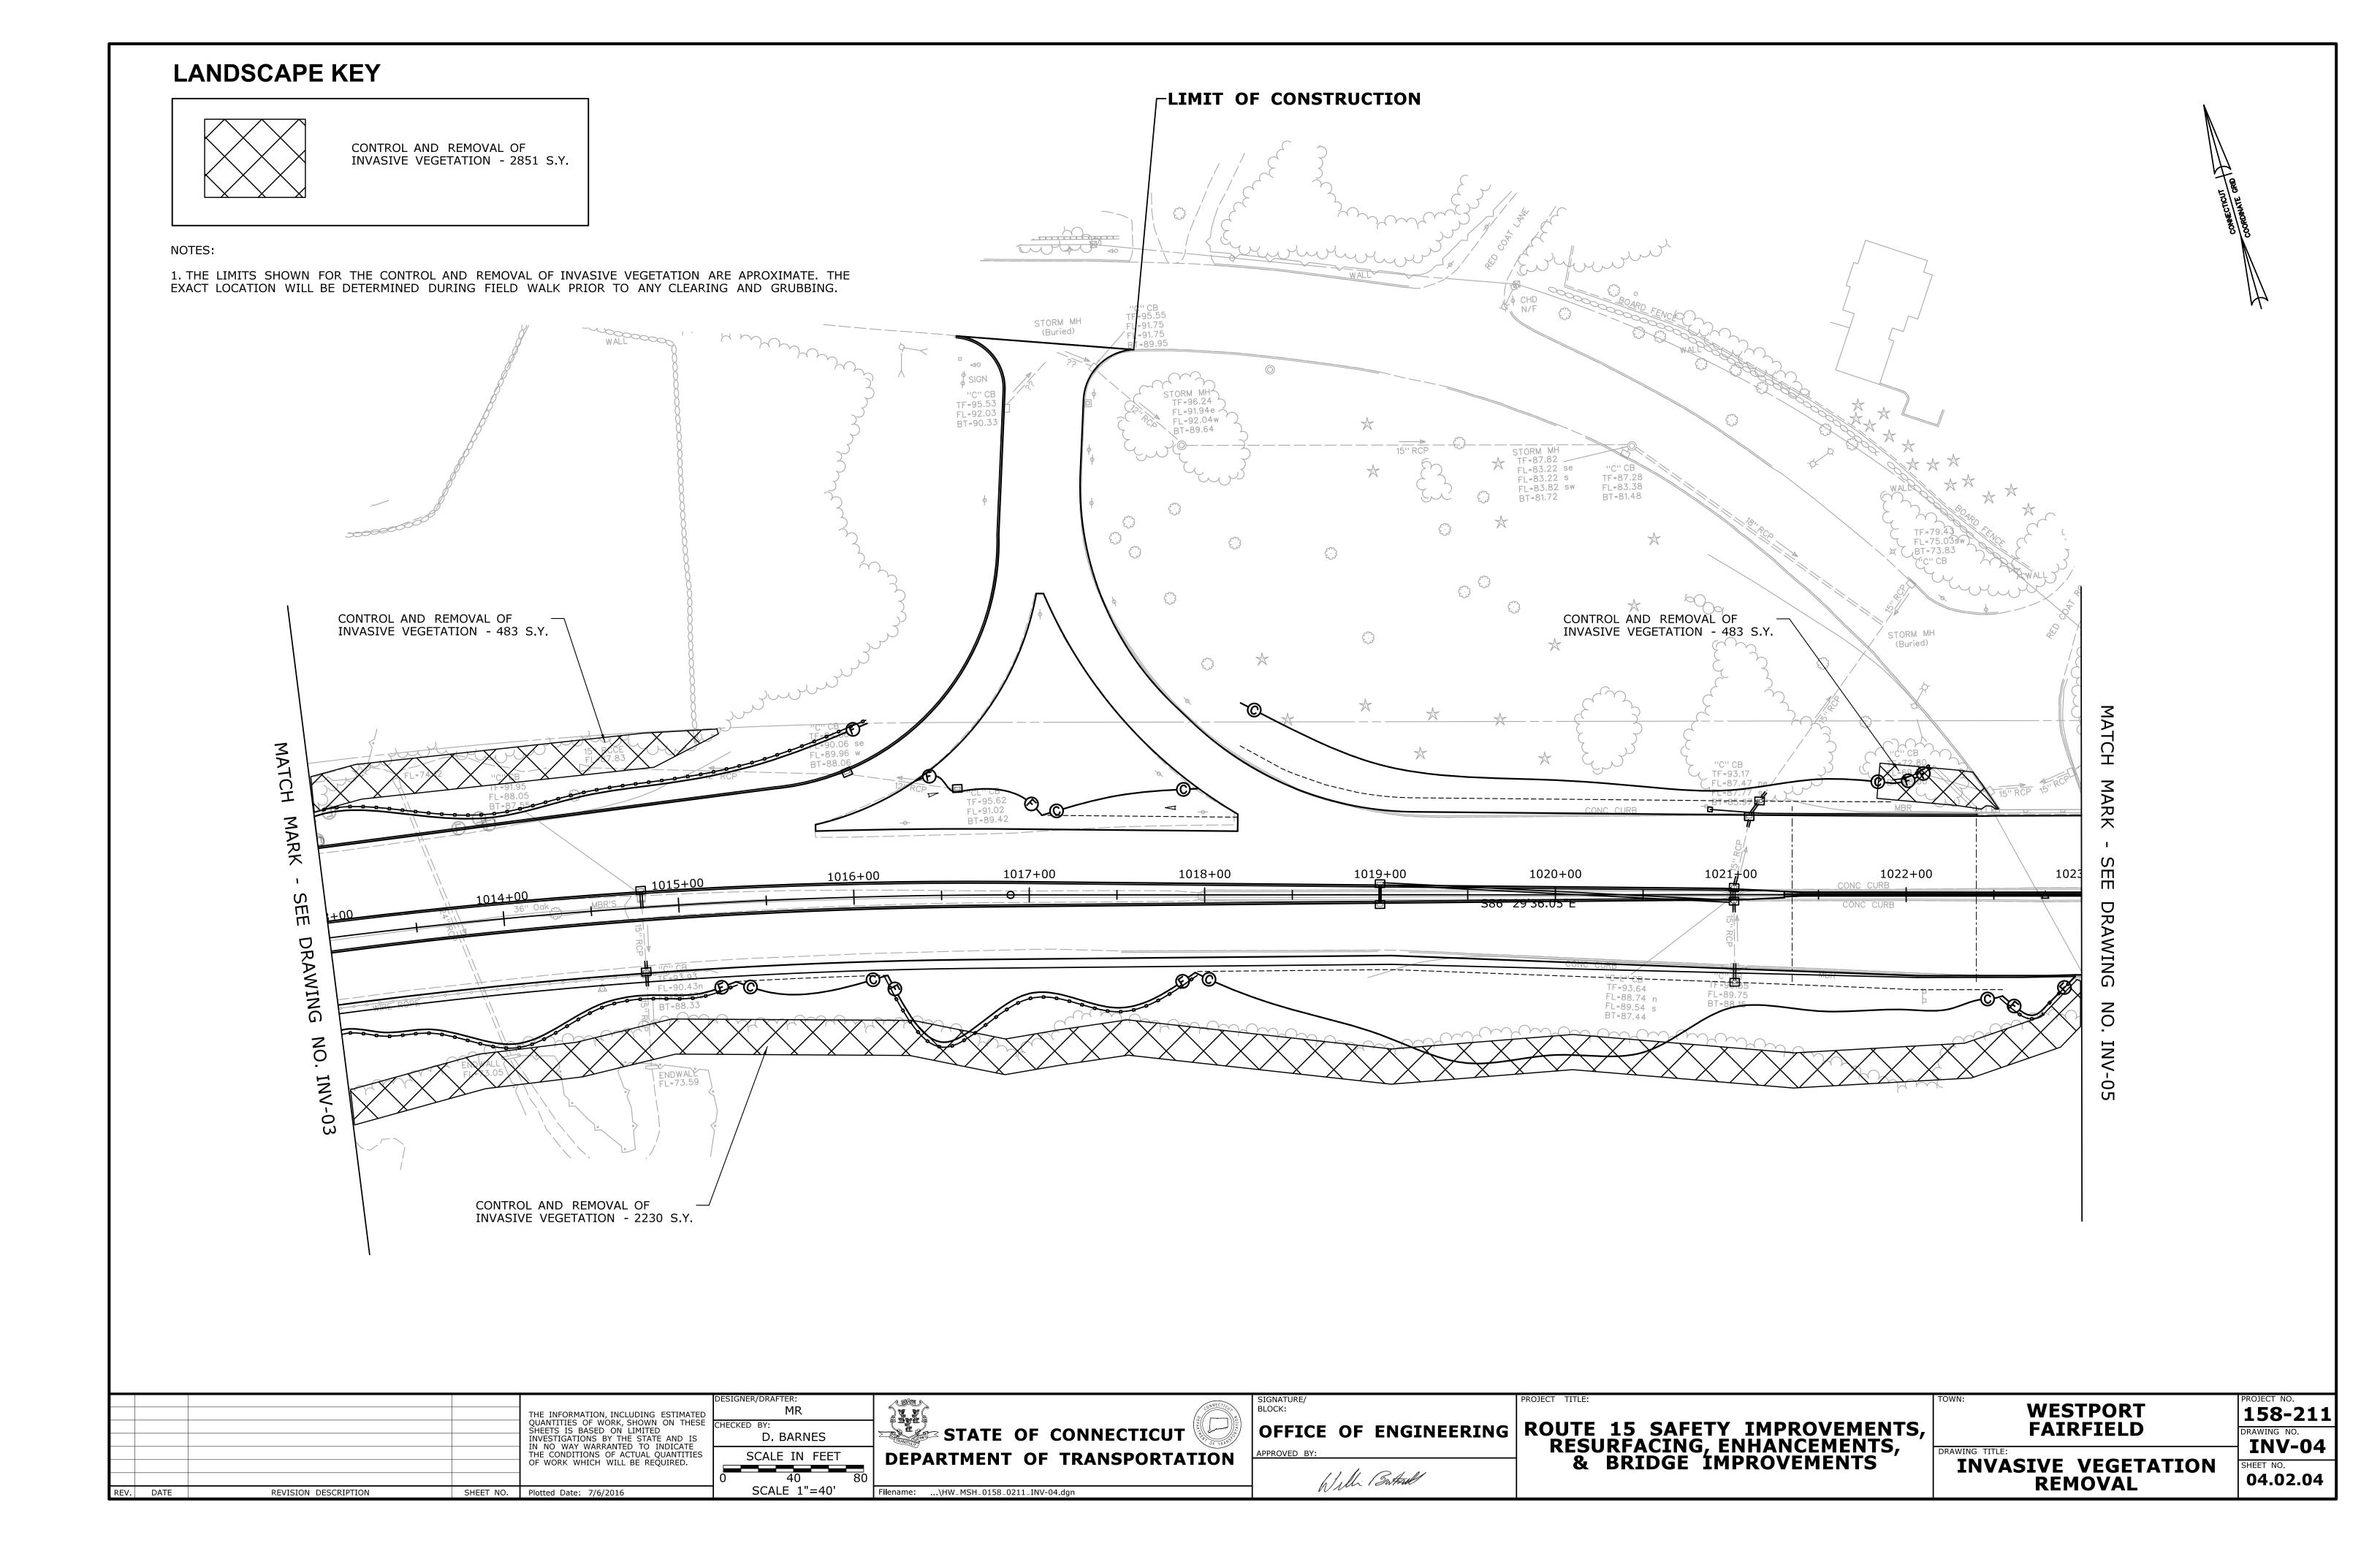


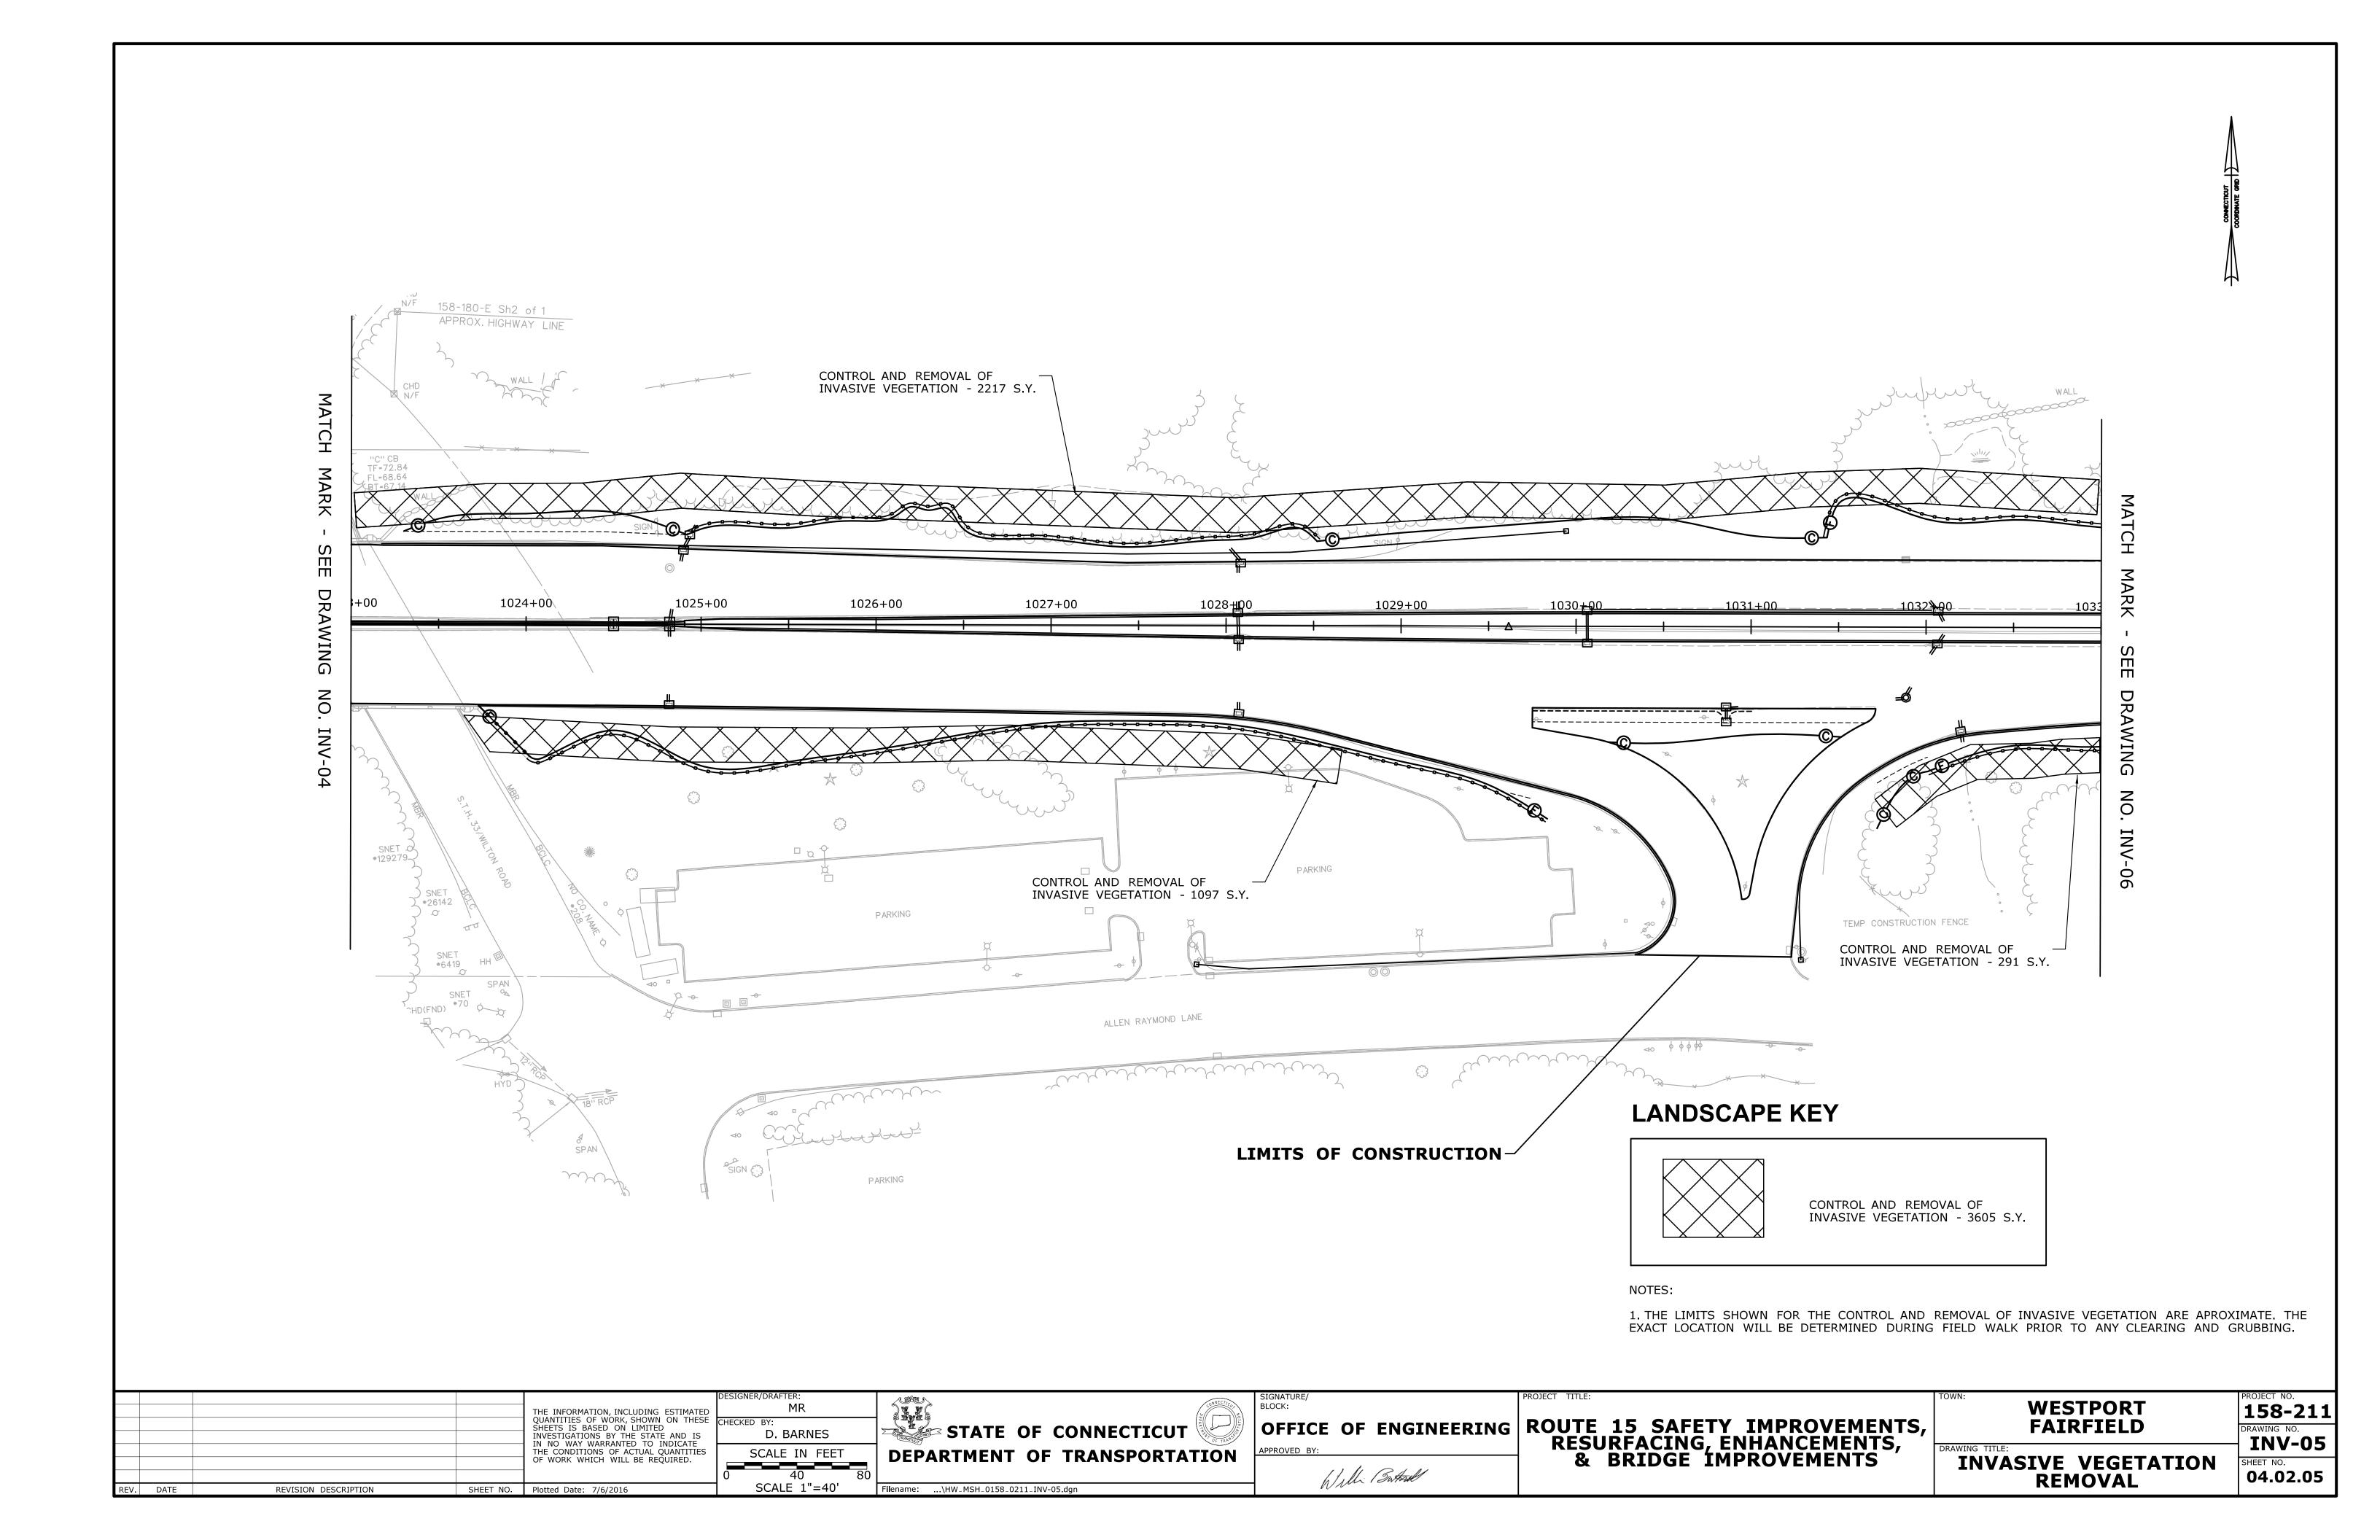

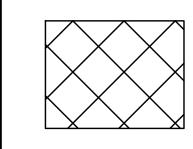

CONTROL AND REMOVAL OF INVASIVE VEGETATION - 4465 S.Y.


NOTES:

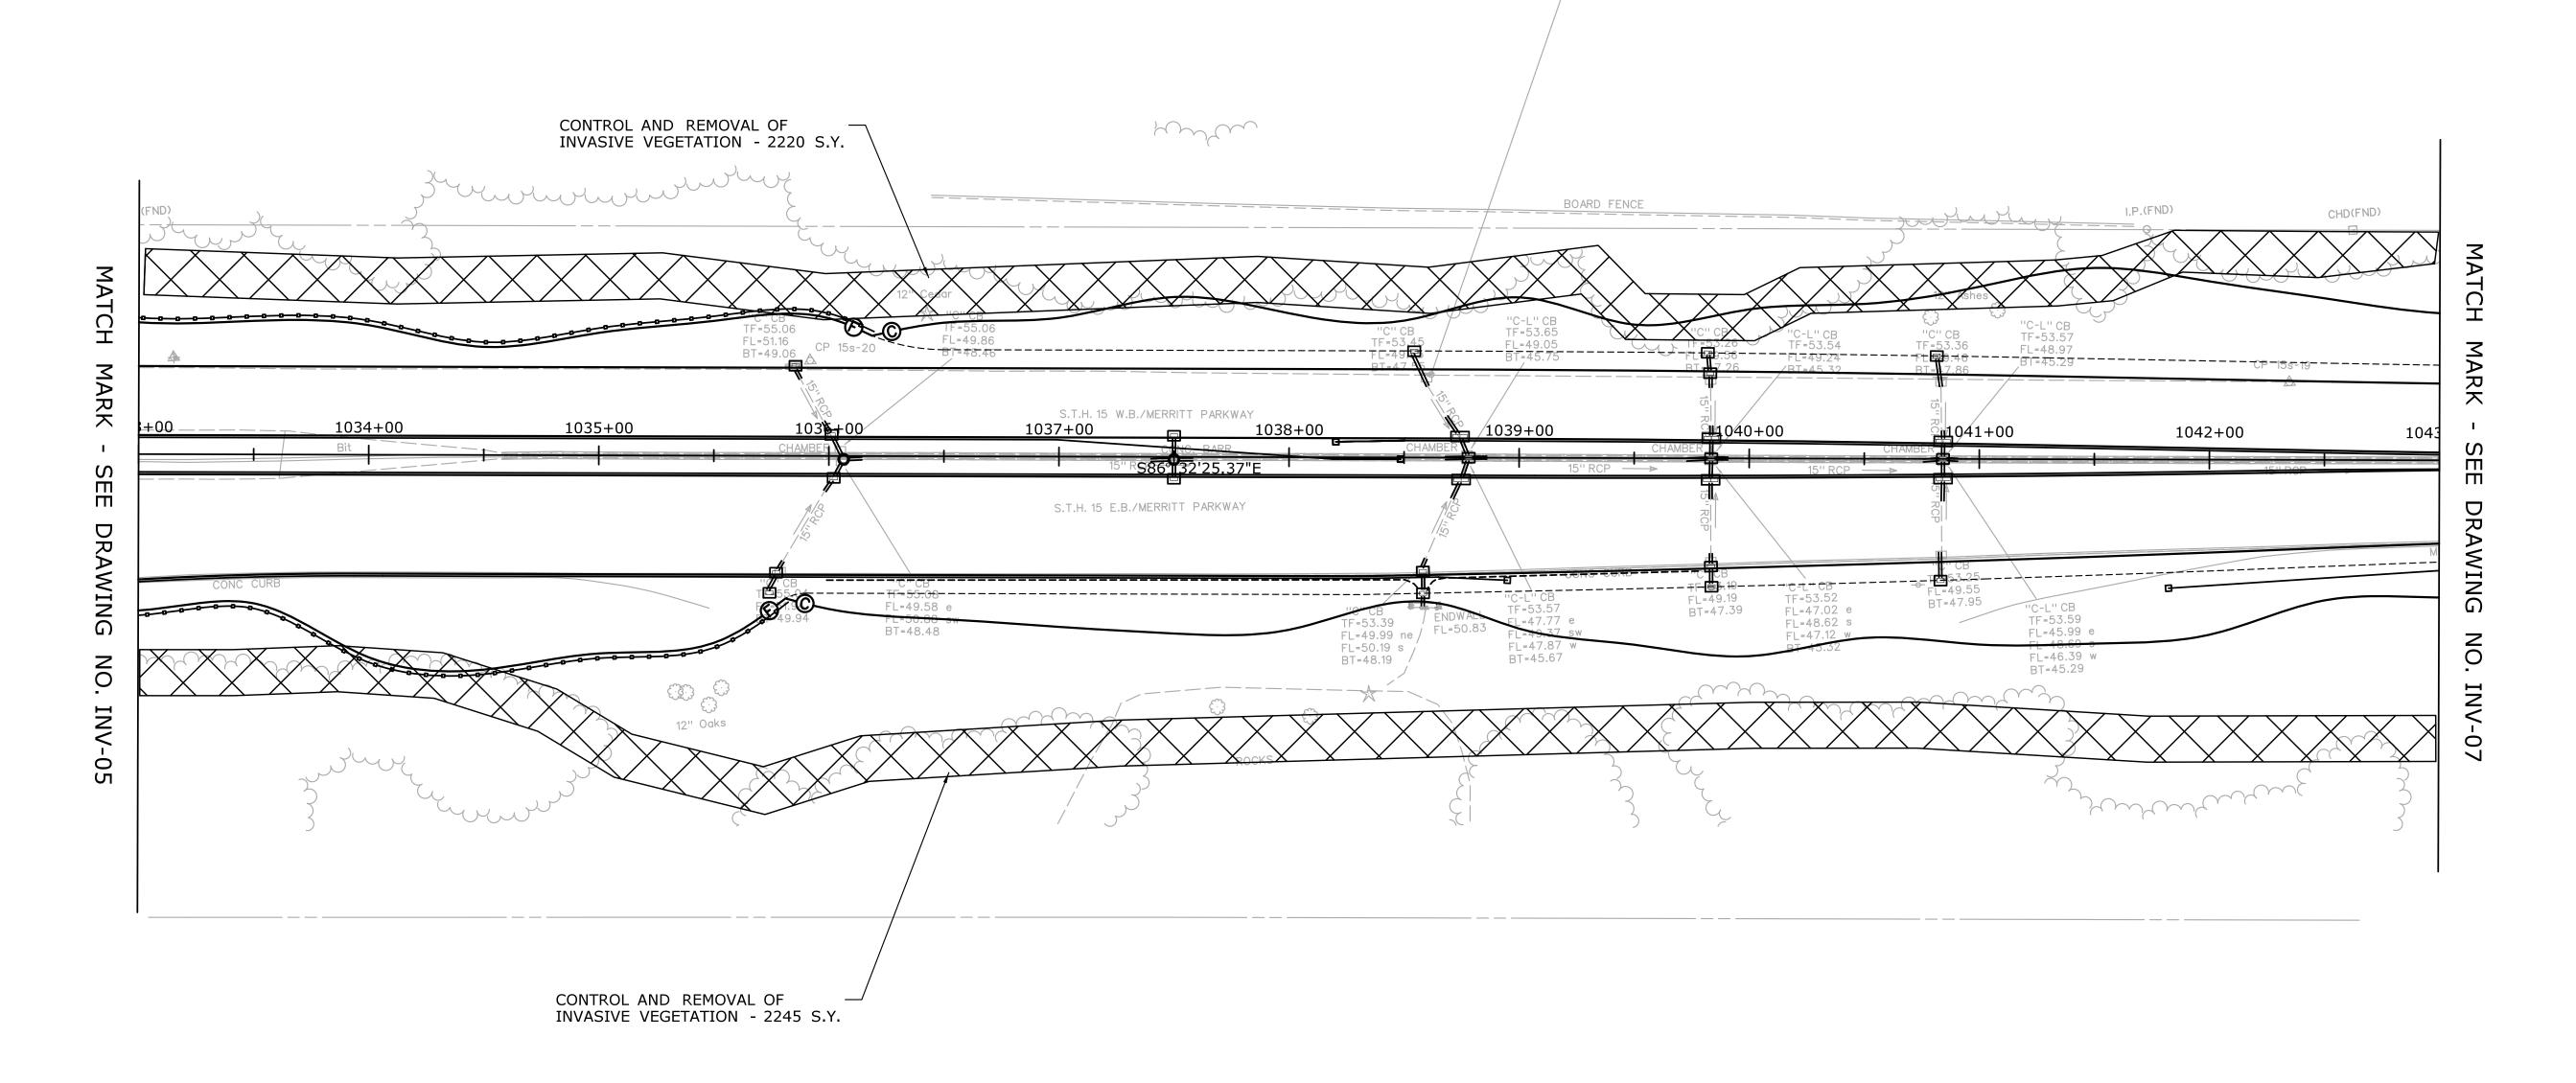


	THE INFORMATION, INCLUDING ESTIMATED	DESIGNER/DRAFTER: MR	CONNECTICAL STATE OF THE PROPERTY OF THE PROPE	SIGNATURE/ BLOCK:	PROJECT TITLE:	WESTPORT	PROJECT NO. 158-211
	SHEETS IS BASED ON LIMITED INVESTIGATIONS BY THE STATE AND IS IN NO WAY WARRANTED TO INDICATE	D. BARNES	STATE OF CONNECTICUT	OFFICE OF ENGINEERING	ROUTE 15 SAFETY IMPROVEMENTS, RESURFACING, ENHANCEMENTS,	FAIRFIELD	DRAWING NO. INV-06
	THE CONDITIONS OF ACTUAL QUANTITIES OF WORK WHICH WILL BE REQUIRED.	SCALE IN FEET	DEPARTMENT OF TRANSPORTATION	APPROVED BY:	& BRIDGE IMPROVEMENTS	INVASIVE VEGETATION	SHEET NO.
REV. DATE	REVISION DESCRIPTION SHEET NO. Plotted Date: 7/6/2016	0 40 80 SCALE 1"=40'	Filename:\HW_MSH_0158_0211_INV-06.dgn	Will Butsell		REMOVAL	04.02.06



NOTES:

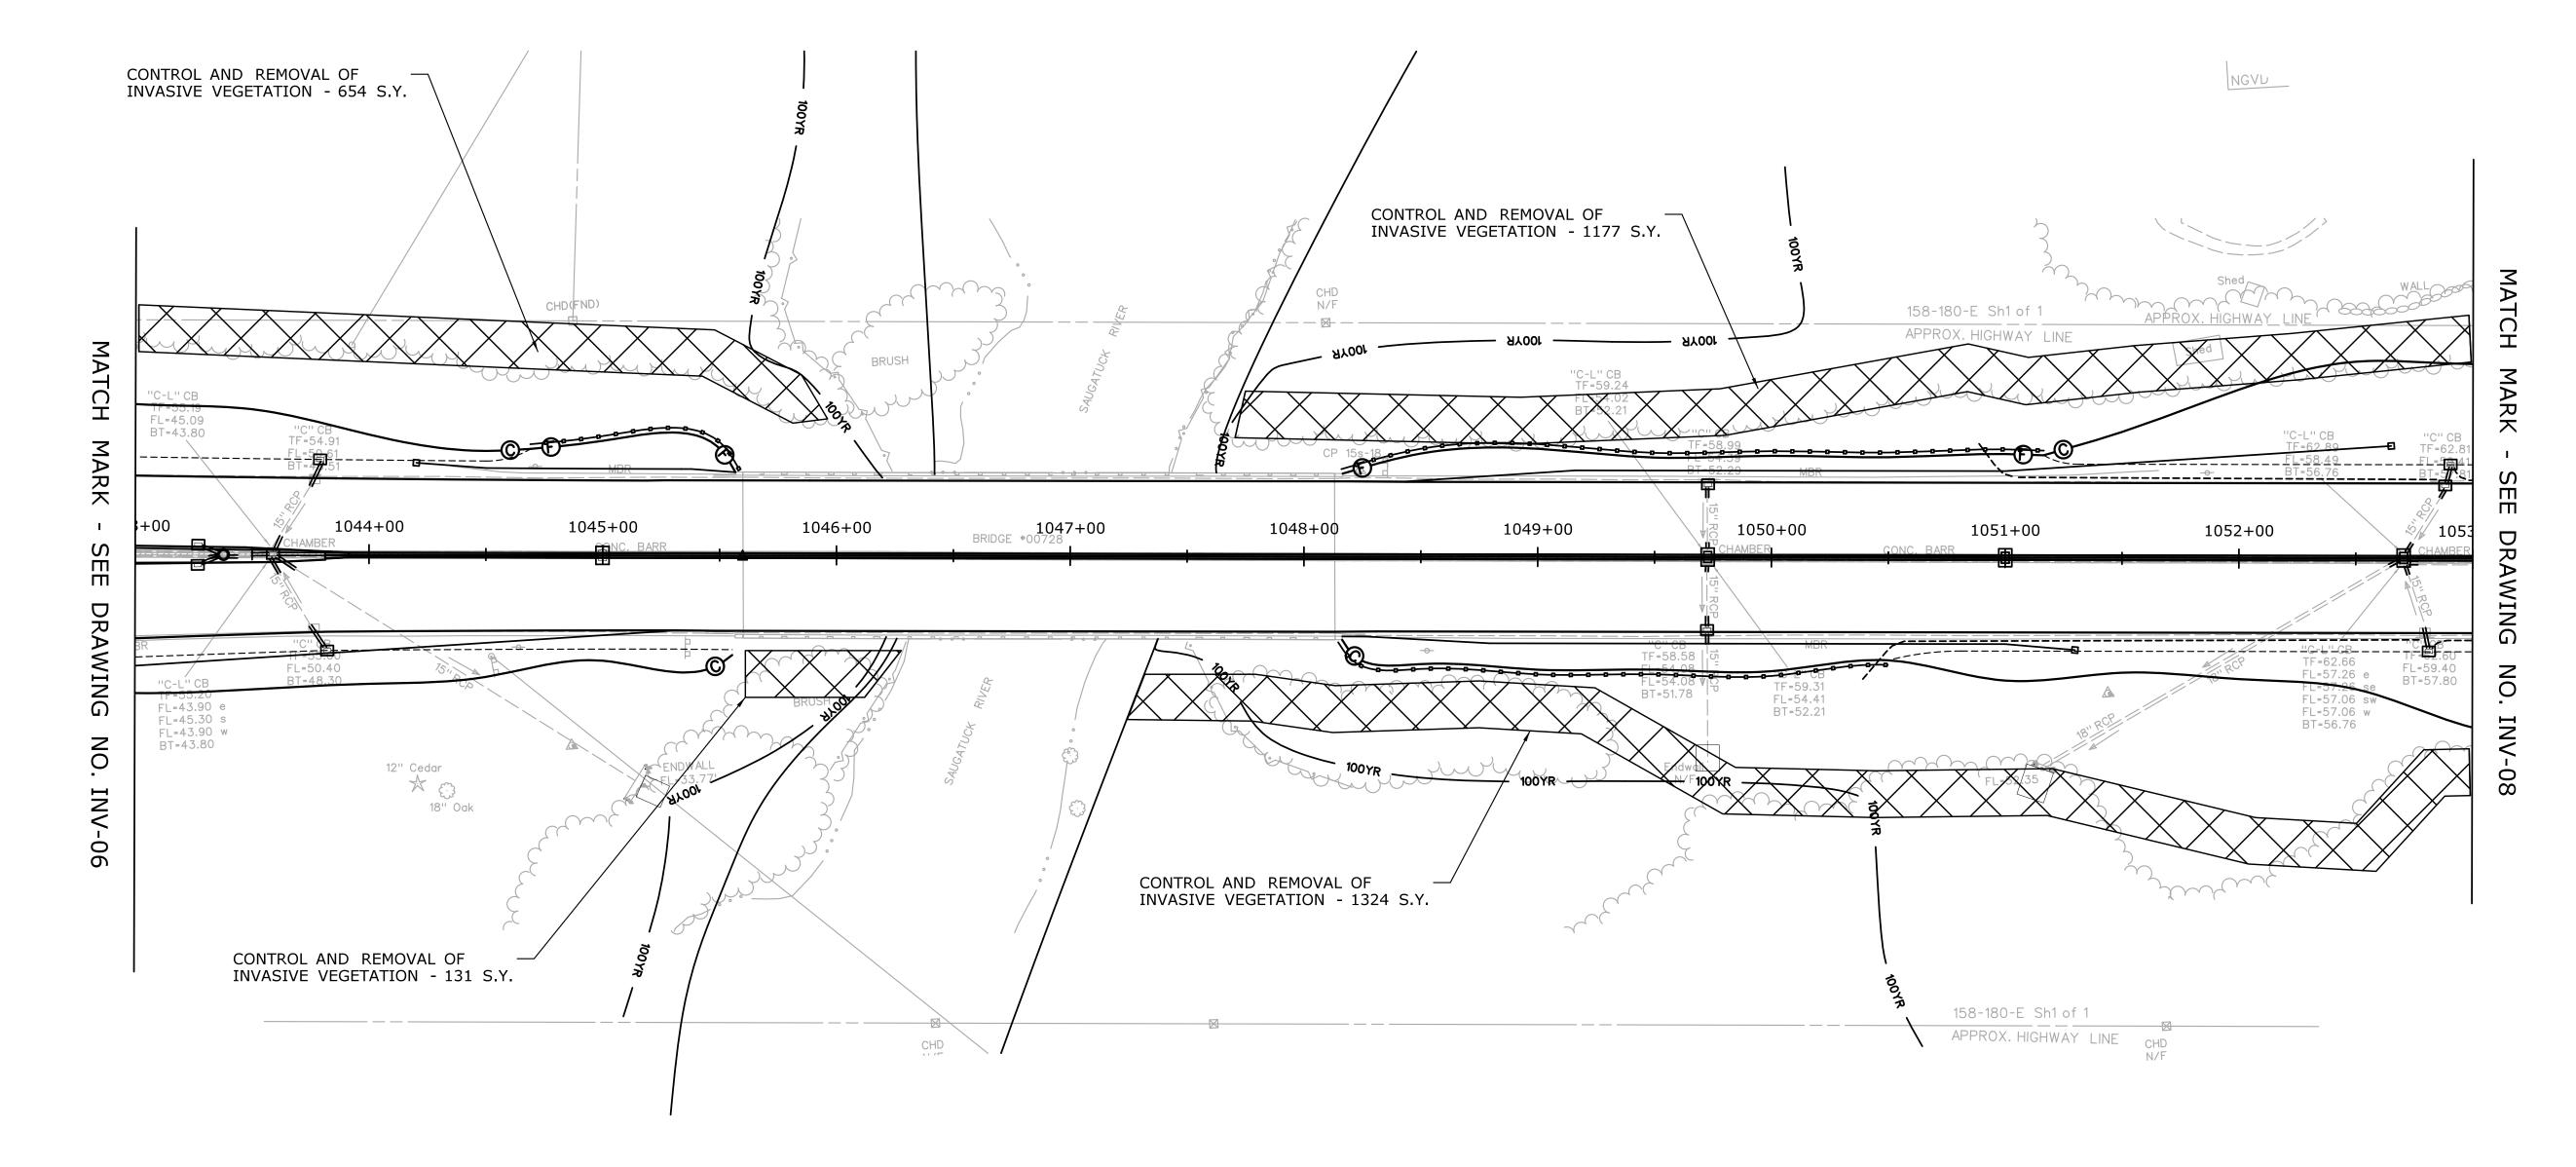


DESIGNER/DRAFTER:	(INFELT)	SIGNATURE/	PROJECT TITLE:	TOWN:	PROJECT NO.
THE INFORMATION, INCLUDING ESTIMATED MR		BLOCK:		WESTPORT	158-211
QUANTITIES OF WORK, SHOWN ON THESE CHECKED BY:	CTATE OF CONNECTION	OFFICE OF ENGINEERING	ROUTE 15 SAFETY IMPROVEMENTS,	FAIRFIELD	DRAWING NO.
INVESTIGATE AND IS D. BARNES	STATE OF CONNECTICUT	Office of Englishment	RESURFACING, ENHANCEMENTS,	I AZIKI ZZZB	- INV-07
THE CONDITIONS OF ACTUAL PROPERTIES SCALE IN FI	DEPARTMENT OF TRANSPORTATION	APPROVED BY:	RESURFACING, ENHANCEMENTS,	DRAWING TITLE:	IIAA-07
OF WORK WHICH WILL BE REQUIRED.	DEPARTMENT OF TRANSPORTATION		│ & BRIDGE ÍMPROVEMENTS ′	INVASIVE VEGETATION	SHEET NO.
0 40	80	1 1 1 Swant		REMOVAL	04.02.07
REV. DATE REVISION DESCRIPTION SHEET NO. Plotted Date: 7/6/2016 SCALE 1"=4	Filename:\HW_MSH_0158_0211_INV-07.dgn	- Williams		KLITOVAL	0 110 = 10 2

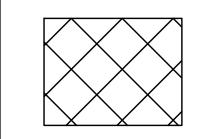

CONTROL AND REMOVAL OF INVASIVE VEGETATION - 4124 S.Y.

NOTES:

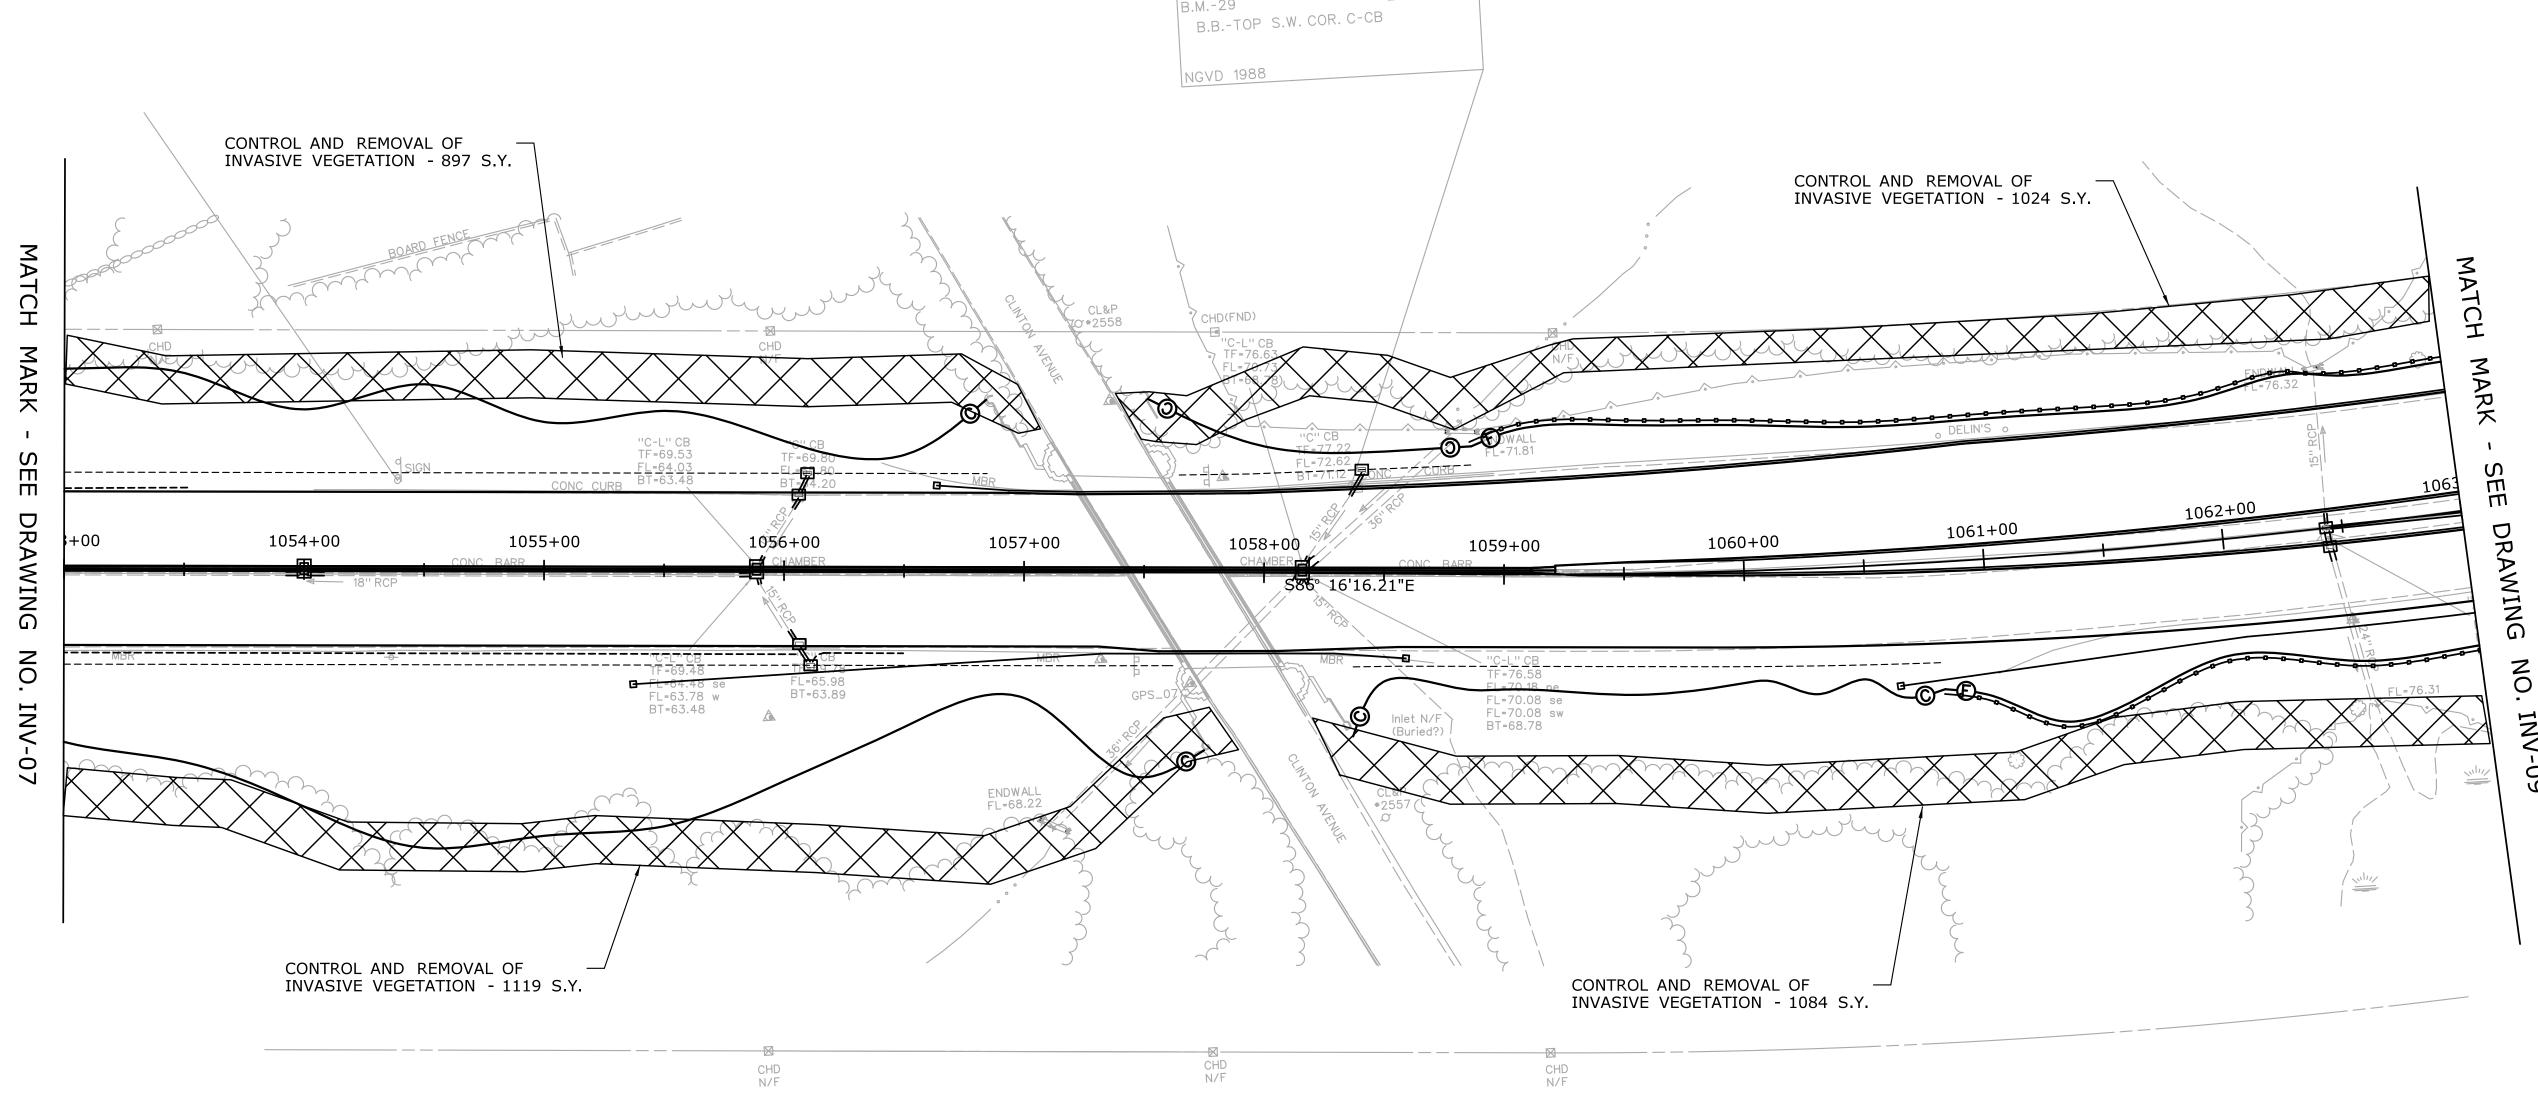

	THE INFORMATION, INCLUDING ESTIMATED MR	CONNECTICO)	BLOCK:	PROJECT TITLE:	WESTPORT	PROJECT NO. 158-211
	SHEETS IS BASED ON LIMITED INVESTIGATIONS BY THE STATE AND IS IN NO WAY WARRANTED TO INDICATE	STATE OF CONNECTICUT	OFFICE OF ENGINEERING	ROUTE 15 SAFETY IMPROVEMENTS, RESURFACING, ENHANCEMENTS,	FAIRFIELD	DRAWING NO. INV-08
	THE CONDITIONS OF ACTUAL QUANTITIES OF WORK WHICH WILL BE REQUIRED.	DEPARTMENT OF TRANSPORTATION	APPROVED BY:	& BRIDGE IMPROVEMENTS	INVASIVE VEGETATION	SHEET NO.
REV. DATE REVISION DESCRIPTION	SHEET NO. Plotted Date: 7/6/2016 SCALE 1"=40'	Filename:\HW_MSH_0158_0211_INV-08.dgn	Mille Buttell		REMOVAL	04.02.08

LANDSCAPE KEY CONTROL AND REMOVAL OF INVASIVE VEGETATION - 3400 S.Y. NOTES: 1. THE LIMITS SHOWN FOR THE CONTROL AND REMOVAL OF INVASIVE VEGETATION ARE APROXIMATE. THE EXACT LOCATION WILL BE DETERMINED DURING FIELD WALK PRIOR TO ANY CLEARING AND GRUBBING. MATCH MARK - SEE DRAWING NO. INV-10 CONTROL AND REMOVAL OF INVASIVE VEGETATION - 360 S.Y. CONTROL AND REMOVAL OF INVASIVE VEGETATION - 849 S.Y. "C-L" CB TF=89.51 FL=85.21 FL=85.21 BT=84.71 MARK S.T.H. 15 W.B./MERRITT PARKWAY 1072+00 1071+00 MDR CONC C 80-ANI CONTROL AND REMOVAL OF INVASIVE VEGETATION - 38 S.Y. CONTROL AND REMOVAL OF INVASIVE VEGETATION - 2153 S.Y. STATE OF CONNECTICUT WESTPORT FAIRFIELD 158-211 THE INFORMATION, INCLUDING ESTIMATED QUANTITIES OF WORK, SHOWN ON THESE SHEETS IS BASED ON LIMITED INVESTIGATIONS BY THE STATE AND IS IN NO WAY WARRANTED TO INDICATE THE CONDITIONS OF ACTUAL QUANTITIES OF WORK WHICH WILL BE REQUIRED. OFFICE OF ENGINEERING ROUTE 15 SAFETY IMPROVEMENTS, RESURFACING, ENHANCEMENTS, & BRIDGE IMPROVEMENTS DRAWING NO. INV-09 D. BARNES SCALE IN FEET **DEPARTMENT OF TRANSPORTATION** INVASIVE VEGETATION REMOVAL Will Butsell

SCALE 1"=40'

REVISION DESCRIPTION


REV. DATE

SHEET NO. Plotted Date: 7/6/2016


Filename: ...\HW_MSH_0158_0211_INV-09.dgn

04.02.09


NO CONTROL AND REMOVAL OF INVASIVE VEGETATION ON THIS SHEET

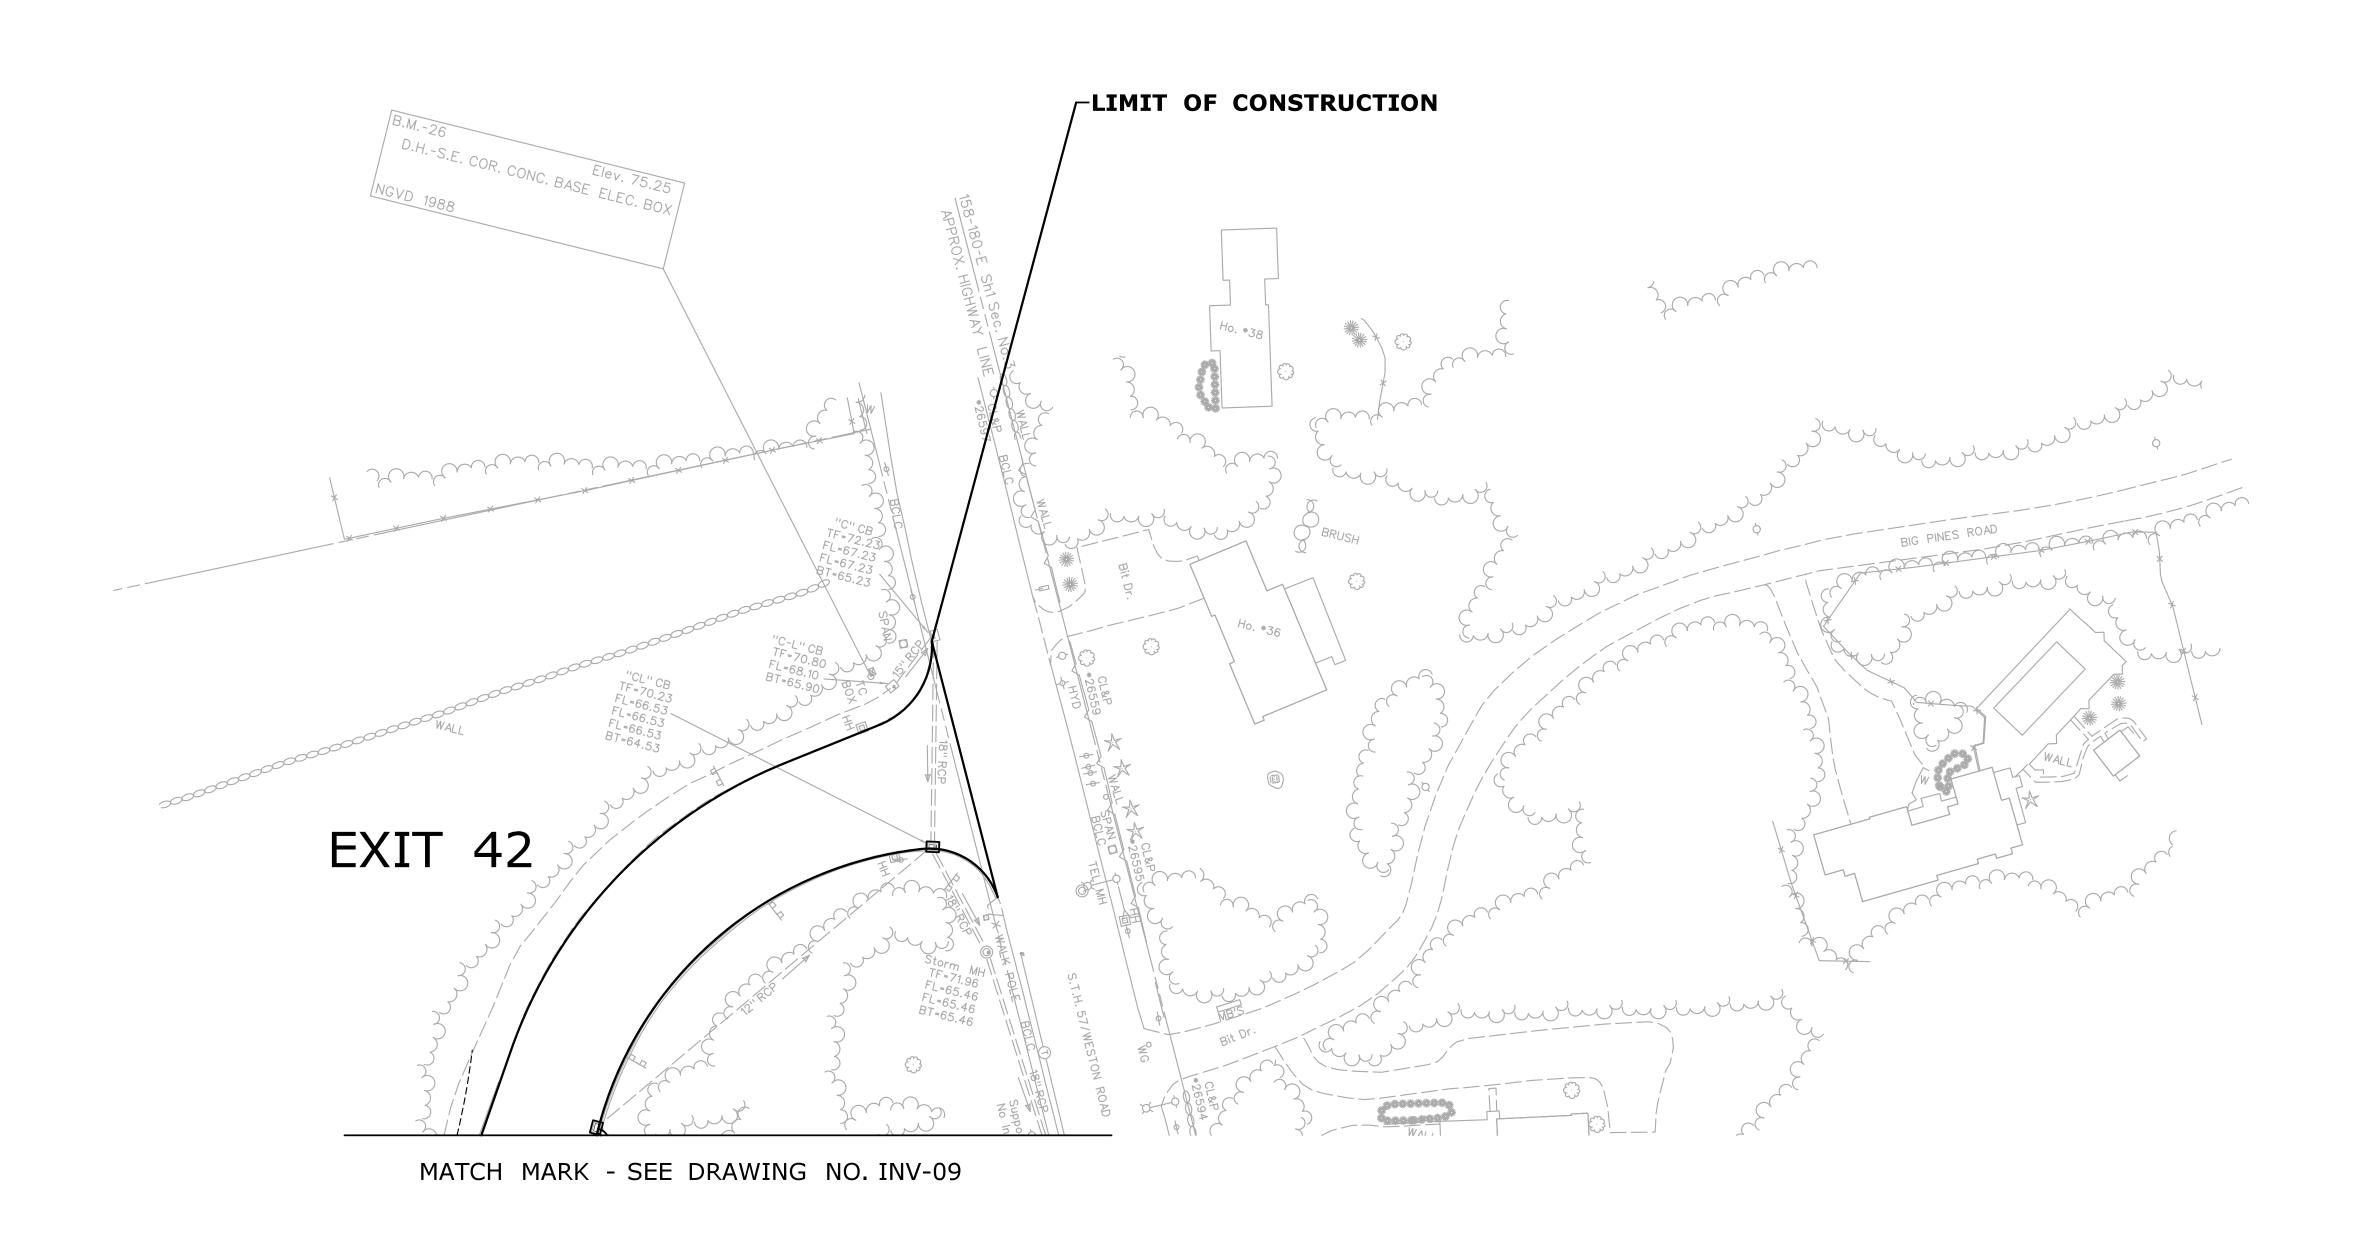


TH QU SH	HE INFORMATION, INCLUDING ESTIMATED UANTITIES OF WORK, SHOWN ON THESE HEETS IS BASED ON LIMITED CHECKED BY:	STATE OF CONNECTICUT	OFFICE OF ENGINEERING	ROUTE 15 SAFETY IMPROVEMENTS,	WESTPORT FAIRFIELD	158-211 DRAWING NO.
IN IN TH	NVESTIGATIONS BY THE STATE AND IS N NO WAY WARRANTED TO INDICATE HE CONDITIONS OF ACTUAL QUANTITIES F WORK WHICH WILL BE REQUIRED.	DEPARTMENT OF TRANSPORTATION	APPROVED BY:	RESURFACING, ENHANCEMENTS, & BRIDGE IMPROVEMENTS	DRAWING TITLE: INVASIVE VEGETATION	INV-10 SHEET NO.
REV. DATE REVISION DESCRIPTION SHEET NO. Plo	otted Date: 7/6/2016	Filename:\HW_MSH_0158_0211_INV-10.dgn	Will Butterl		REMOVAL	04.02.010

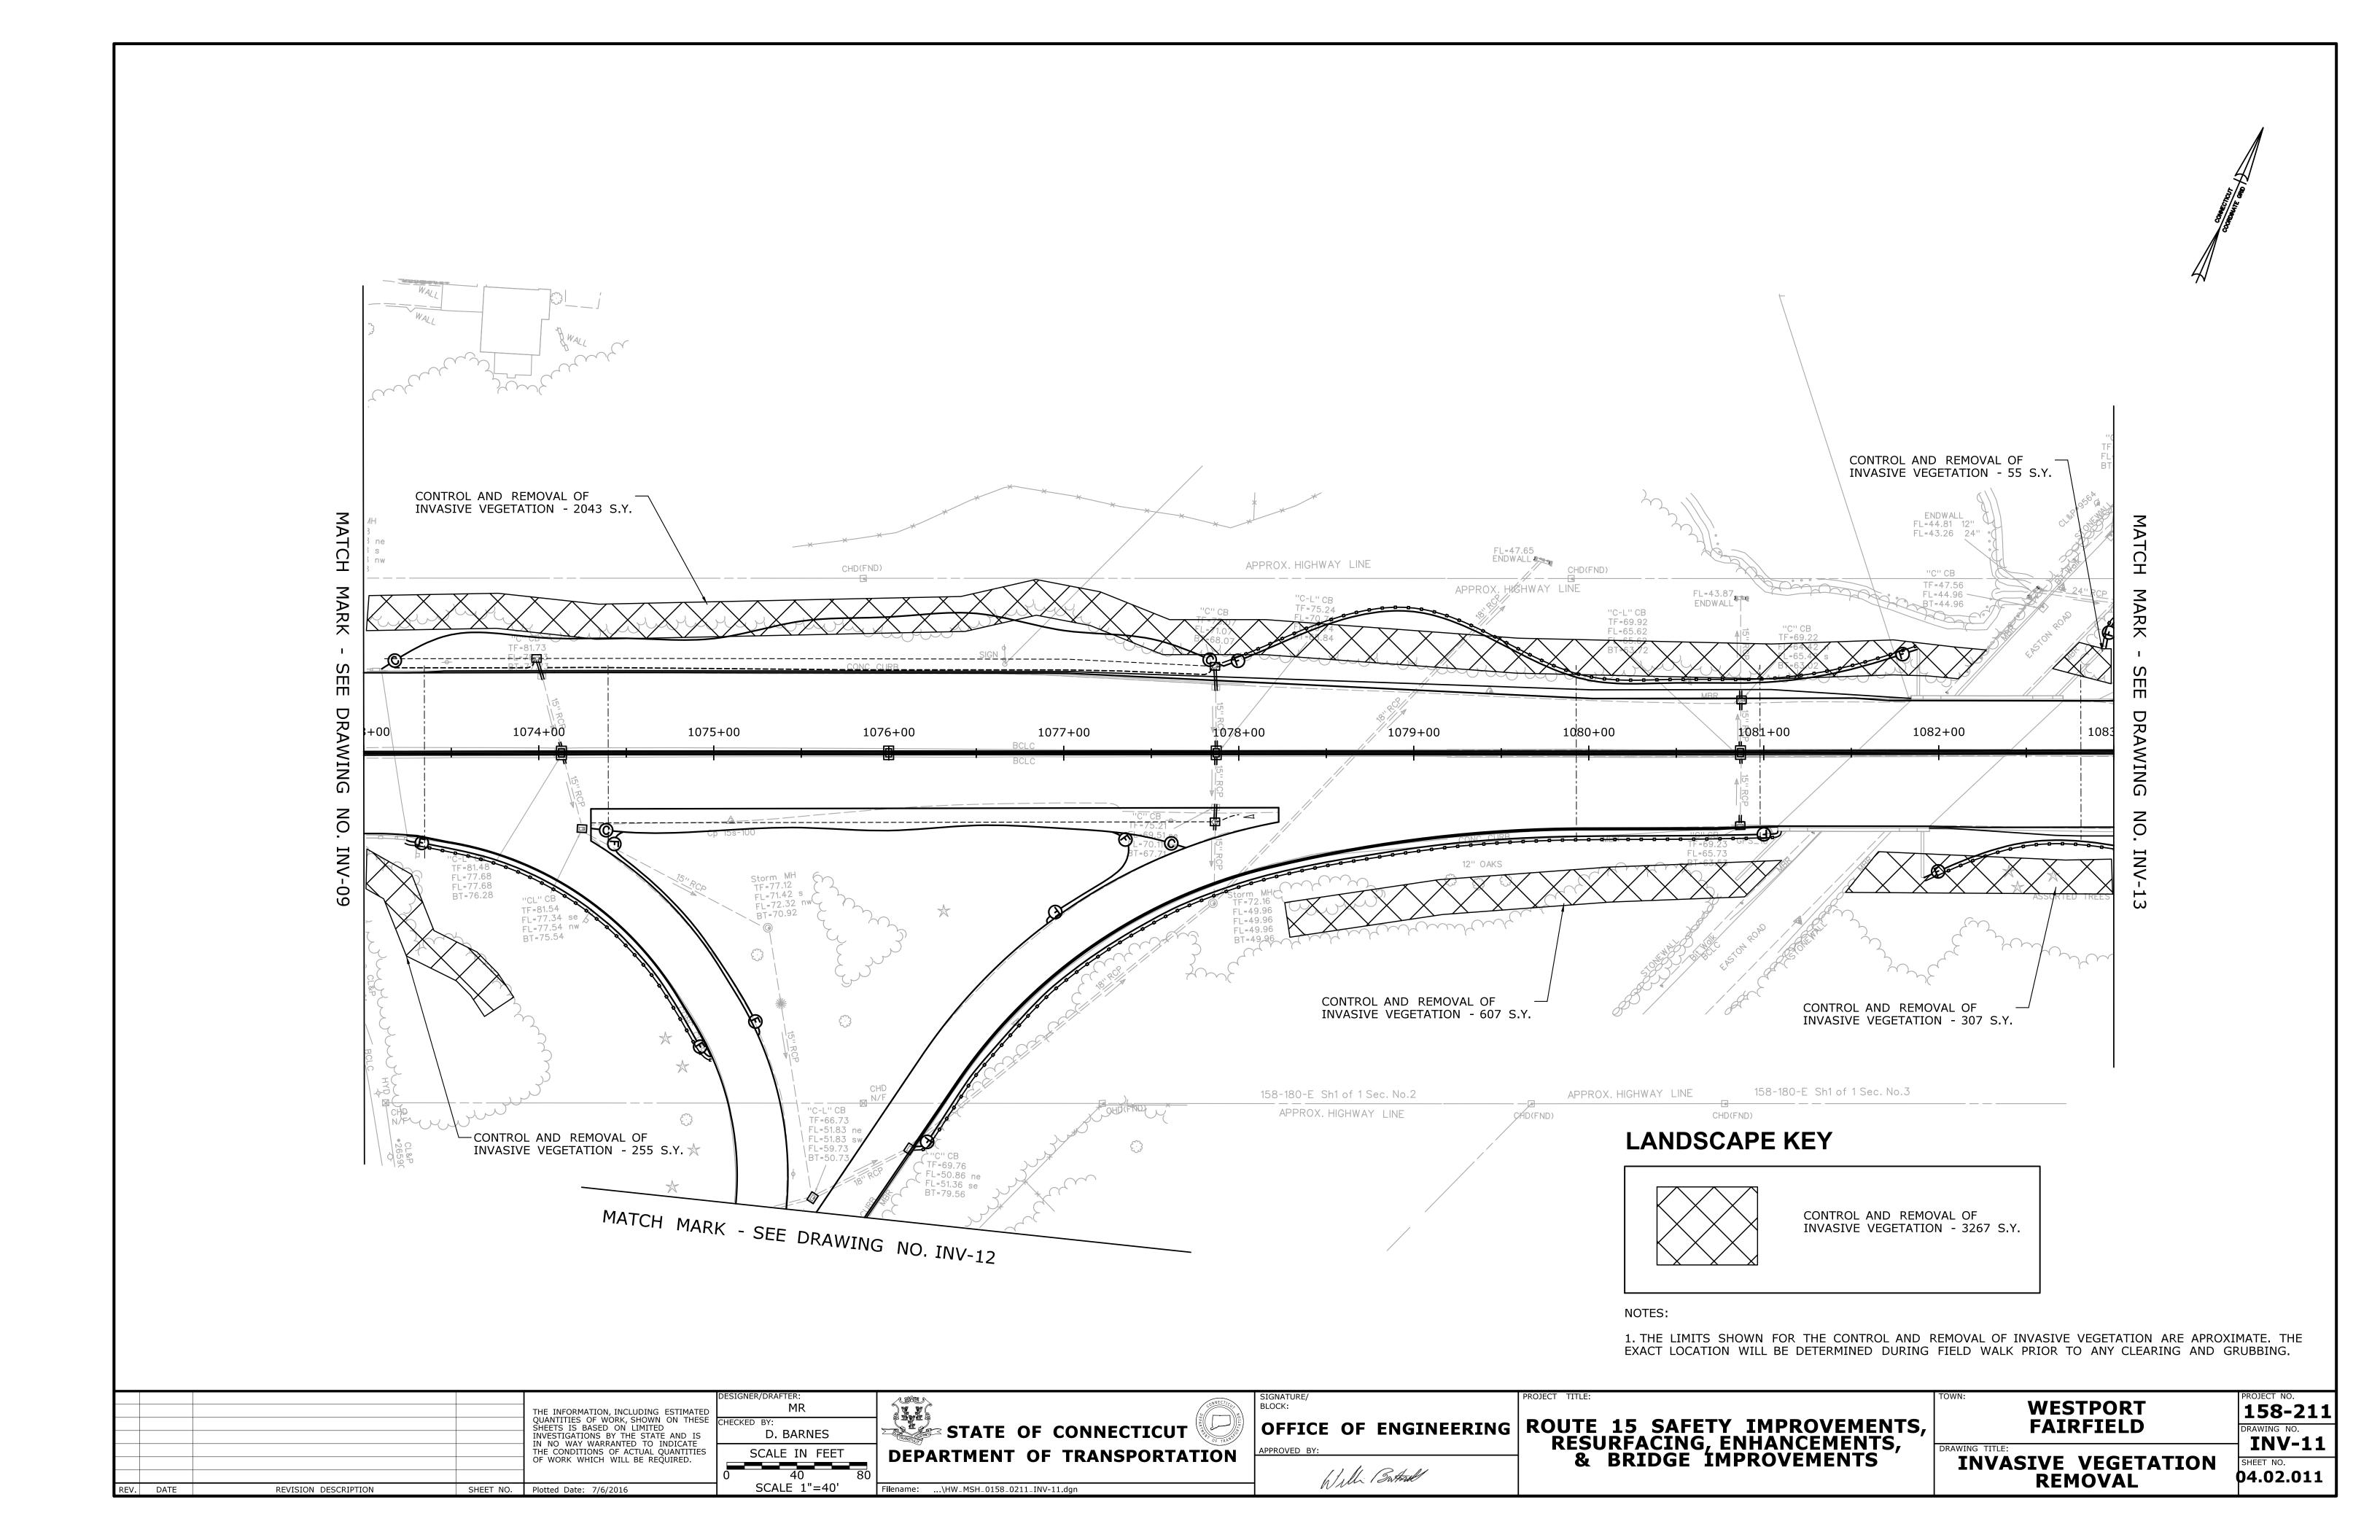


NO CONTROL AND REMOVAL OF INVASIVE VEGETATION ON THIS SHEET

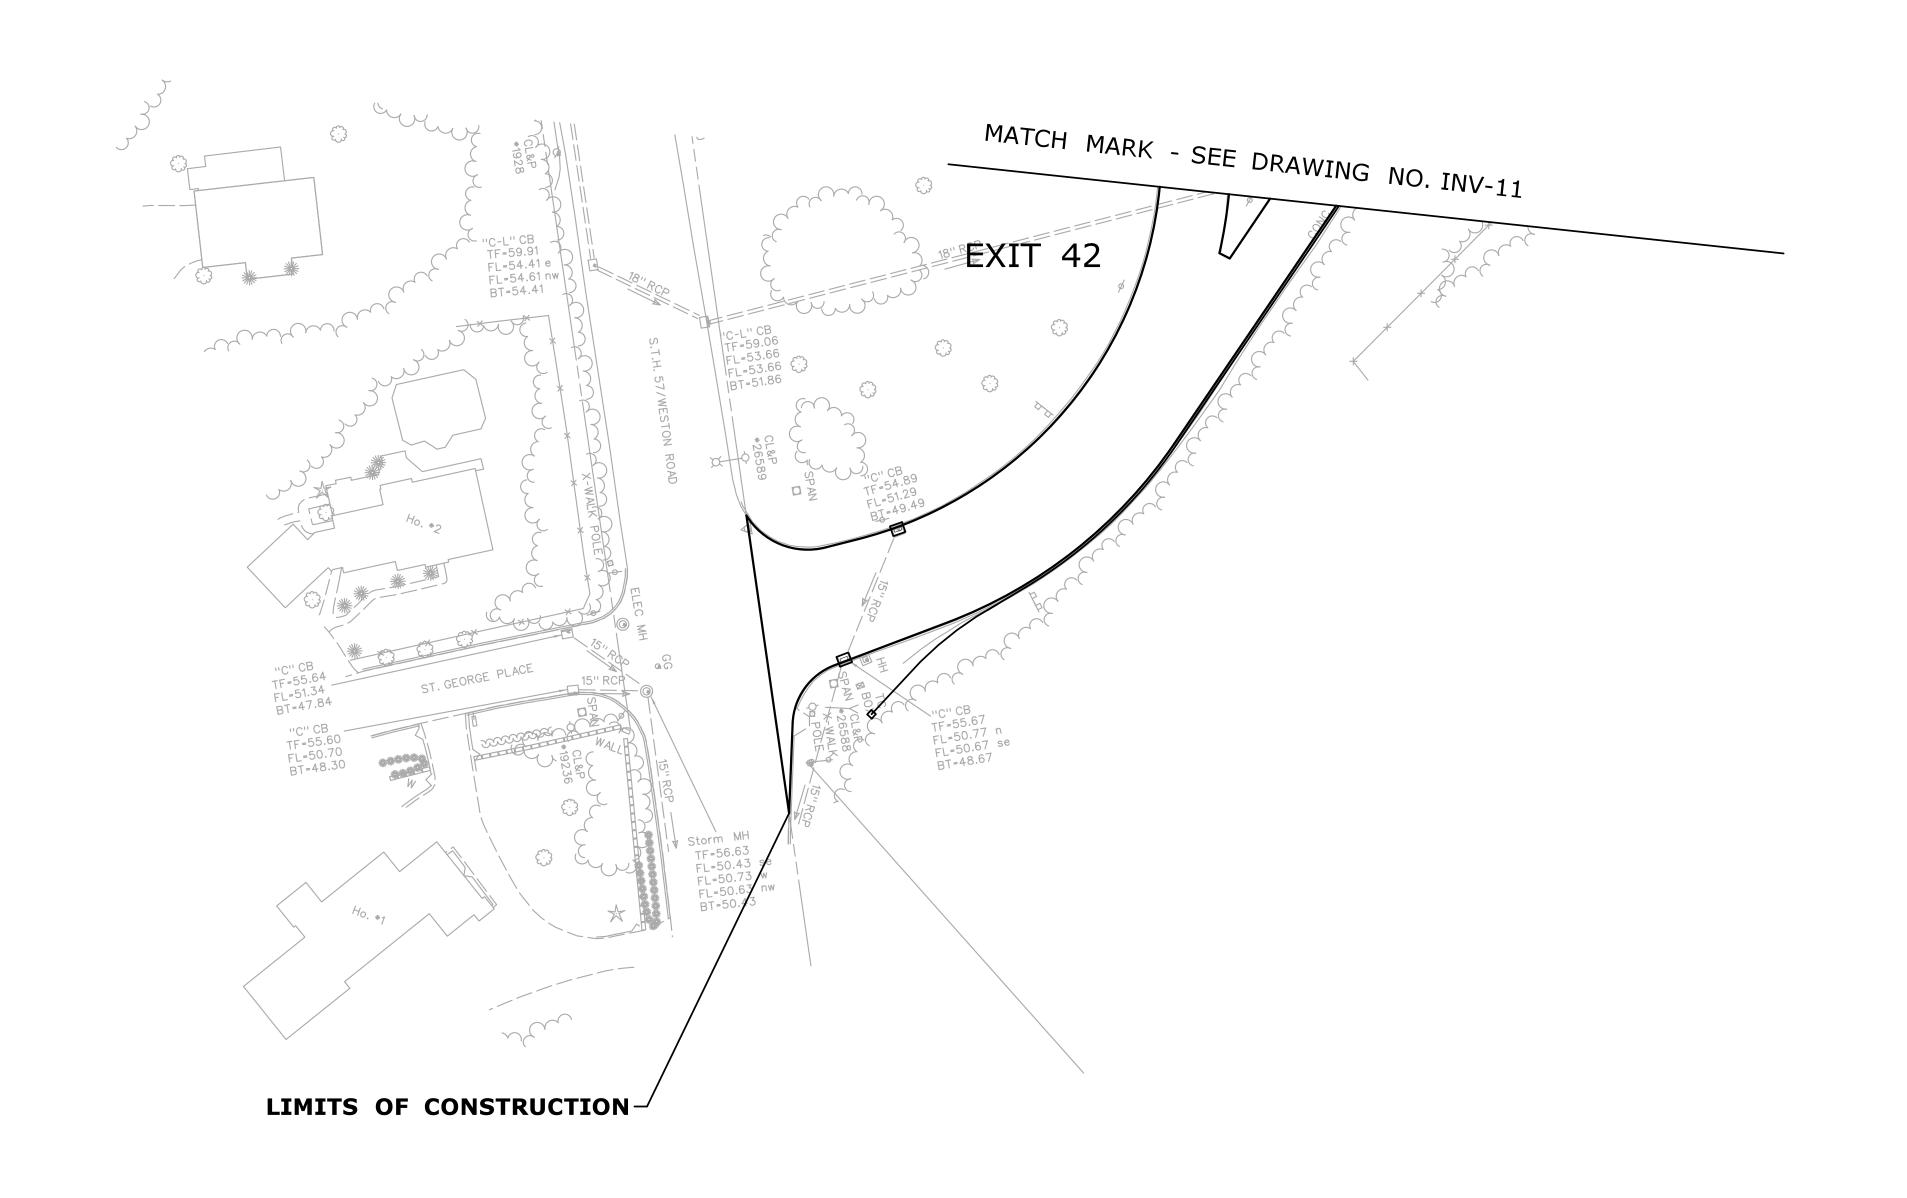


	THE INFORMATION, INCLUDING ESTIMATED ON THE INFORMATION AND THESE	CONNECTICAL	SIGNATURE/ BLOCK:	PROJECT TITLE:	WESTPORT	PROJECT NO. 158-211
	SHEETS IS BASED ON LIMITED INVESTIGATIONS BY THE STATE AND IS IN NO WAY WARRANTED TO INDICATE CHECKED BY: CHECKED BY: CHECKED BY: CHECKED BY: CHECKED BY: CHECKED BY: D. BARNES	STATE OF CONNECTICUT	OFFICE OF ENGINEERING	ROUTE 15 SAFETY IMPROVEMENTS, RESURFACING, ENHANCEMENTS,	FAIRFIELD	DRAWING NO. INV-12
	THE CONDITIONS OF ACTUAL QUANTITIES OF WORK WHICH WILL BE REQUIRED.	DEPARTMENT OF TRANSPORTATION	APPROVED BY:	& BRIDGE IMPROVEMENTS	INVASIVE VEGETATION	SHEET NO.
REV. DATE REVISION DESCRIPTION SHEET NO.	Plotted Date: 7/6/2016	Filename:\HW_MSH_0158_0211_INV-12.dgn	Will Butter		REMOVAL	04.02.012

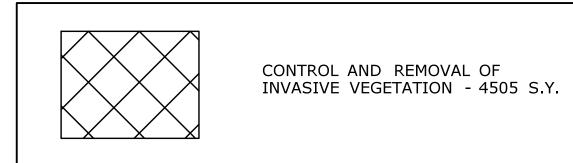

NOTES:

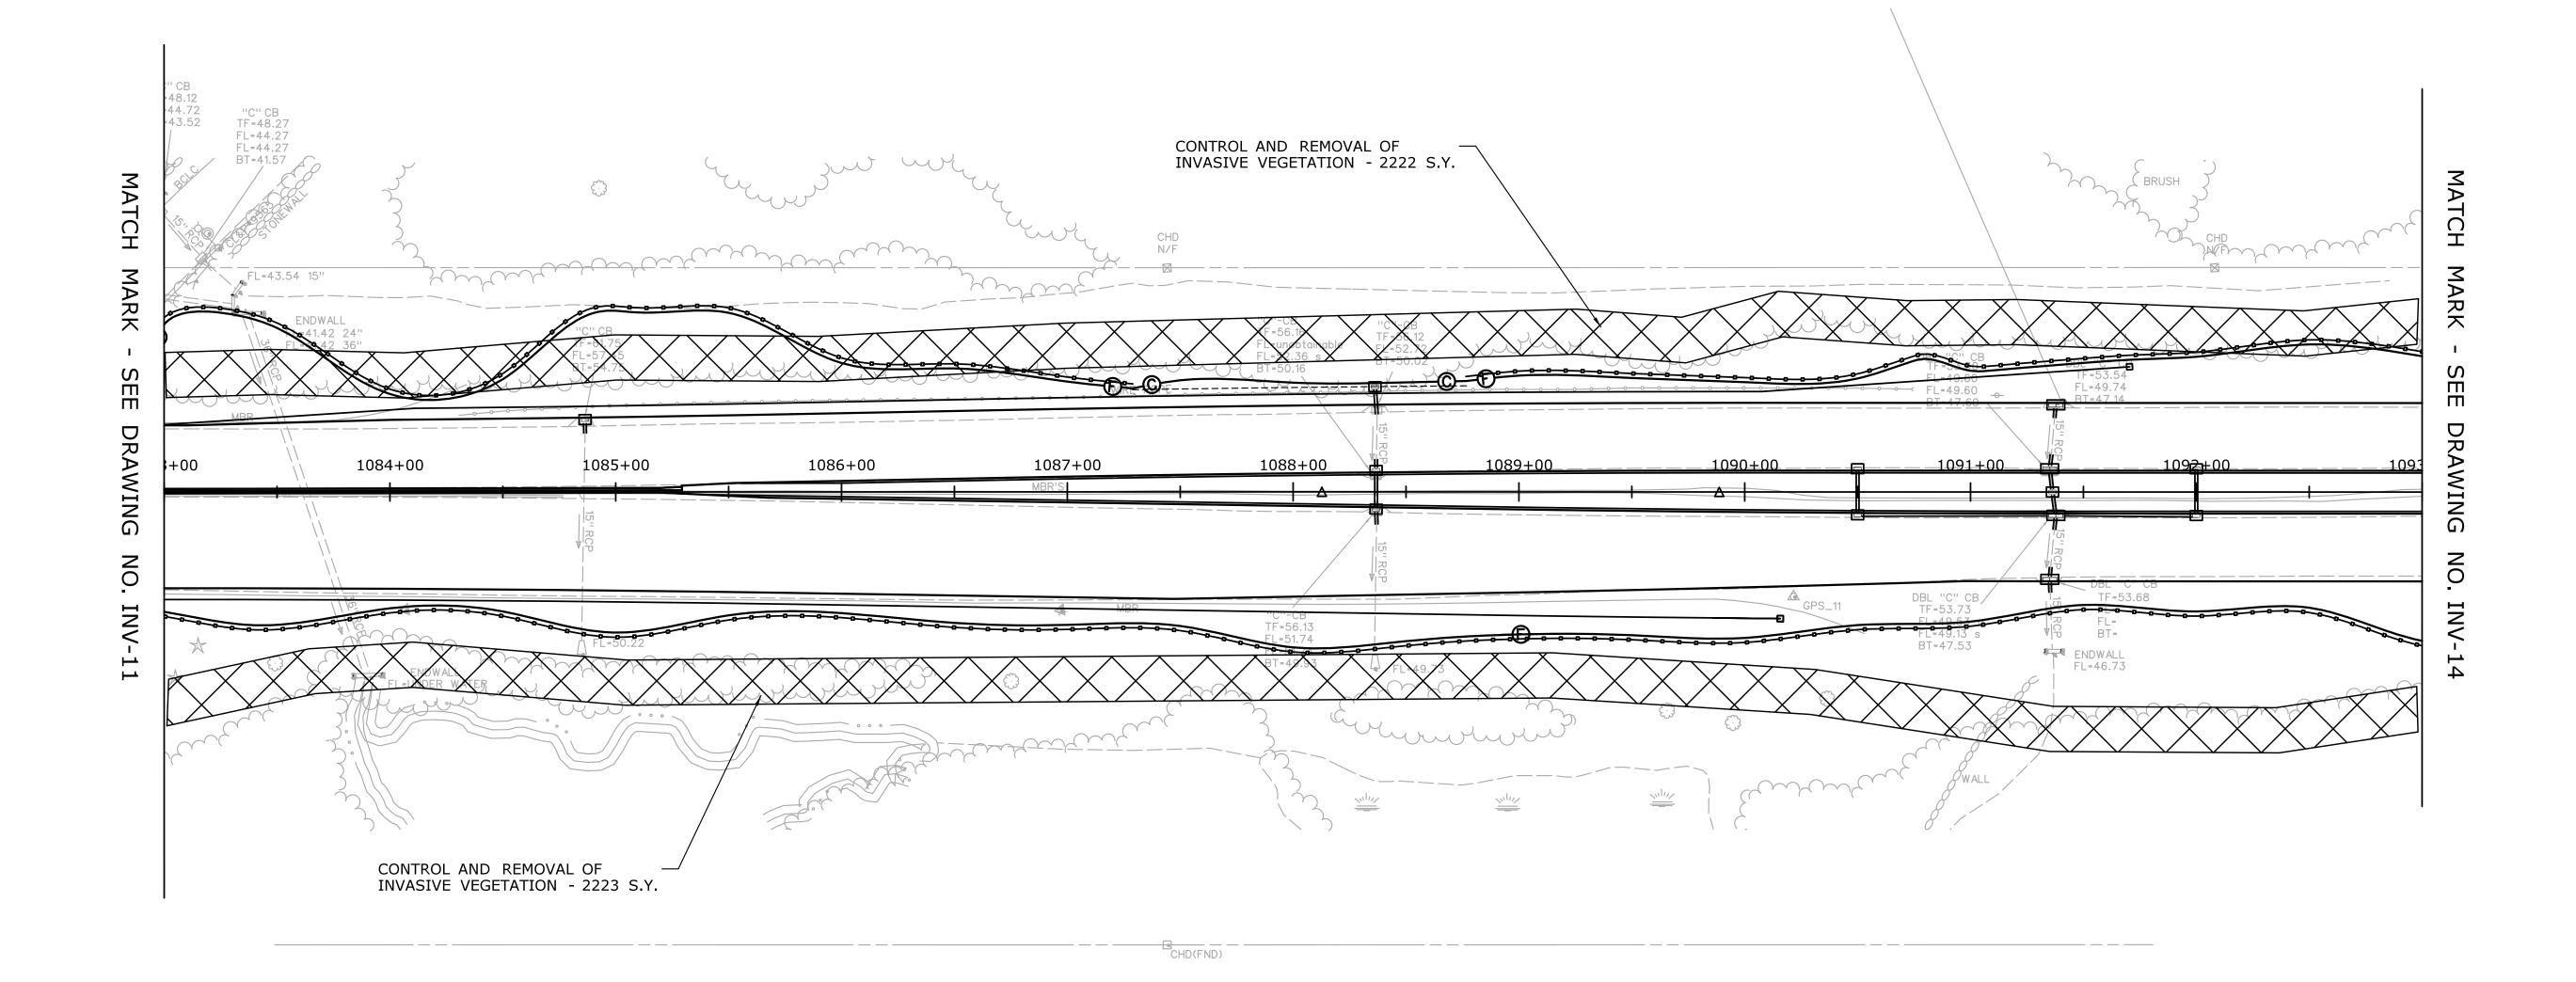


	THE INFORMATION, INCLUDING ESTIMATED	DESIGNER/DRAFTER: MR	CONNECTICAL	SIGNATURE/ BLOCK:	PROJECT TITLE:	WESTPORT	PROJECT NO. 158-211
	SHEETS IS BASED ON LIMITED INVESTIGATIONS BY THE STATE AND IS IN NO WAY WARRANTED TO INDICATE	D. BARNES	STATE OF CONNECTICUT	OFFICE OF ENGINEERING	ROUTE 15 SAFETY IMPROVEMENTS, RESURFACING, ENHANCEMENTS,	FAIRFIELD	DRAWING NO. INV-13
	THE CONDITIONS OF ACTUAL QUANTITIES OF WORK WHICH WILL BE REQUIRED.	SCALE IN FEET	DEPARTMENT OF TRANSPORTATION	APPROVED BY:	& BRIDGE IMPROVEMENTS	INVASIVE VEGETATION	SHEET NO.
REV. DATE	REVISION DESCRIPTION SHEET NO. Plotted Date: 7/6/2016	0 40 80 SCALE 1"=40'	Filename:\HW_MSH_0158_0211_INV-13.dgn	Will (Swant)		REMOVAL	04.02.013

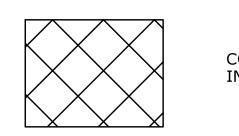

CONTROL AND REMOVAL OF INVASIVE VEGETATION - 4474 S.Y.


NOTES:

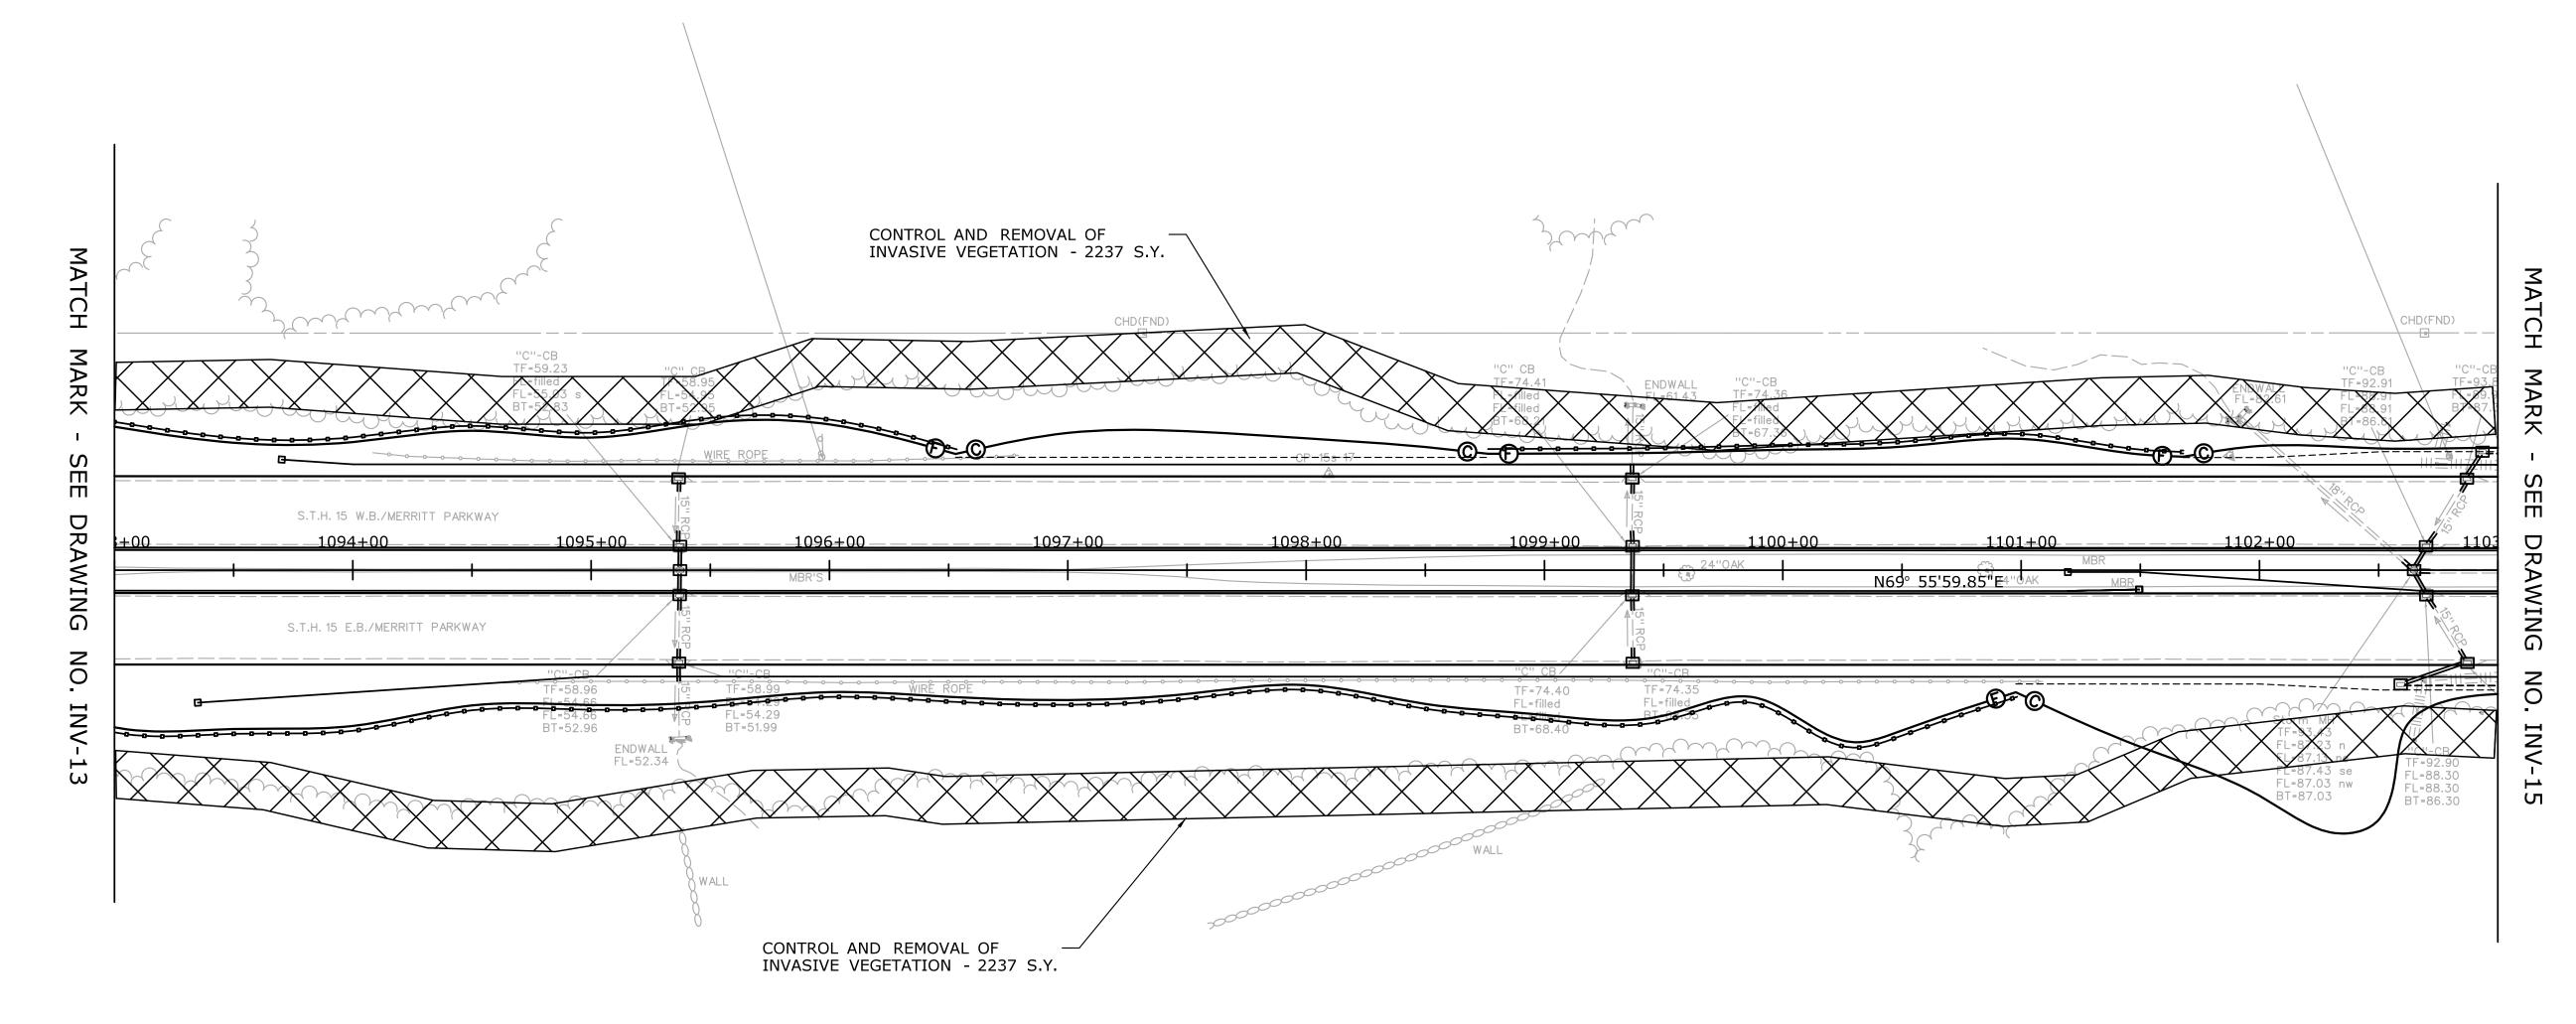


THE INFORMATION, INCLUDING ESTIMATED	DESIGNER/DRAFTER: MR SIGT BLO	GNATURE/ LOCK: PROJECT TITLE:	WESTPORT	158-211
QUANTITIES OF WORK, SHOWN ON THESE CI SHEETS IS BASED ON LIMITED SHOWLESTIGATIONS ON THE STATE AND IS IN NO. WAY WARRANTED TO INDICATE	D. BARNES STATE OF CONNECTICUT	OFFICE OF ENGINEERING ROUTE 15 SAFETY IMPROVEMENTS, RESURFACING, ENHANCEMENTS,	FAIRFIELD	DRAWING NO. INV-14
THE CONDITIONS OF ACTUAL QUANTITIES OF WORK WHICH WILL BE REQUIRED.	SCALE IN FEET DEPARTMENT OF TRANSPORTATION APPR	& BRIDGE IMPROVEMENTS	INVASIVE VEGETATION	SHEET NO.
REV. DATE REVISION DESCRIPTION SHEET NO. Plotted Date: 7/6/2016	0 40 80 SCALE 1"=40' Filename:\HW_MSH_0158_0211_INV-14.dgn	Will Buttall	REMOVAL	04.02.014



NOTES:

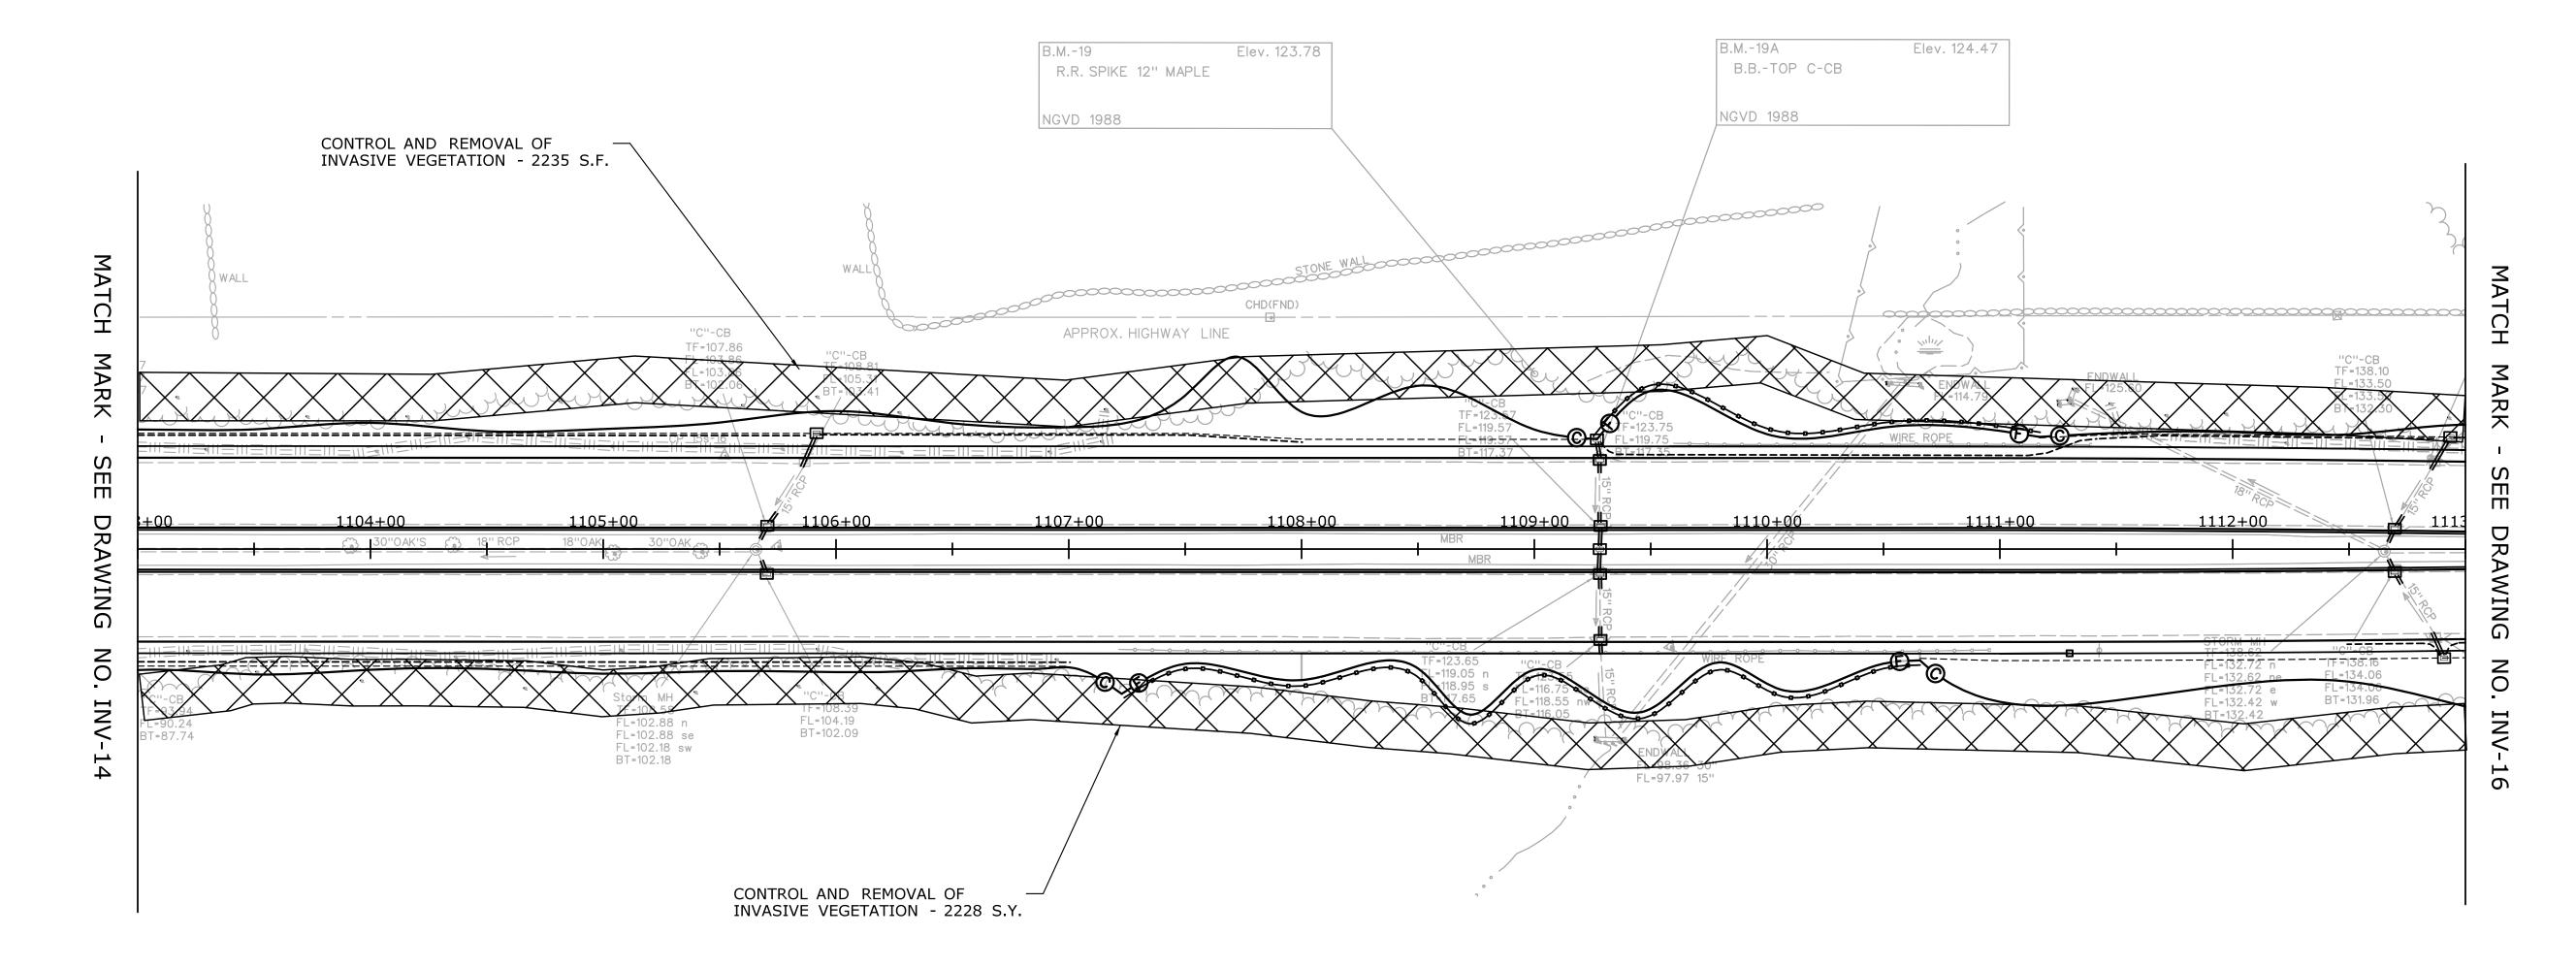


THE INFORMATION, INCLUDING ESTIMATED	DESIGNER/DRAFTER: MR	SIGNATURE/ BLOCK:	PROJECT TITLE:	WESTPORT	PROJECT NO. 158-211
QUANTITIES OF WORK, SHOWN ON THESE SHEETS IS BASED ON LIMITED IN NO WAY WARPANTED TO INDICATE	CHECKED BY: D. BARNES STATE OF CONNE	CTICUT OFFICE OF ENGINEERING	ROUTE 15 SAFETY IMPROVEMENTS, RESURFACING, ENHANCEMENTS,	FAIRFIELD	DRAWING NO. INV-15
THE CONDITIONS OF ACTUAL QUANTITIES OF WORK WHICH WILL BE REQUIRED.	SCALE IN FEET DEPARTMENT OF TRANS	SPORTATION APPROVED BY:	& BRIDGE IMPROVEMENTS	INVASIVE VEGETATION	SHEET NO.
REV. DATE REVISION DESCRIPTION SHEET NO. Plotted Date: 7/6/2016	0 40 80 SCALE 1"=40' Filename:\HW_MSH_0158_0211_INV-15.dgn	Will Swand		REMOVAL	04.02.015

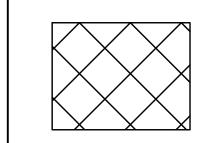


CONTROL AND REMOVAL OF INVASIVE VEGETATION - 4269 S.Y.


NOTES:

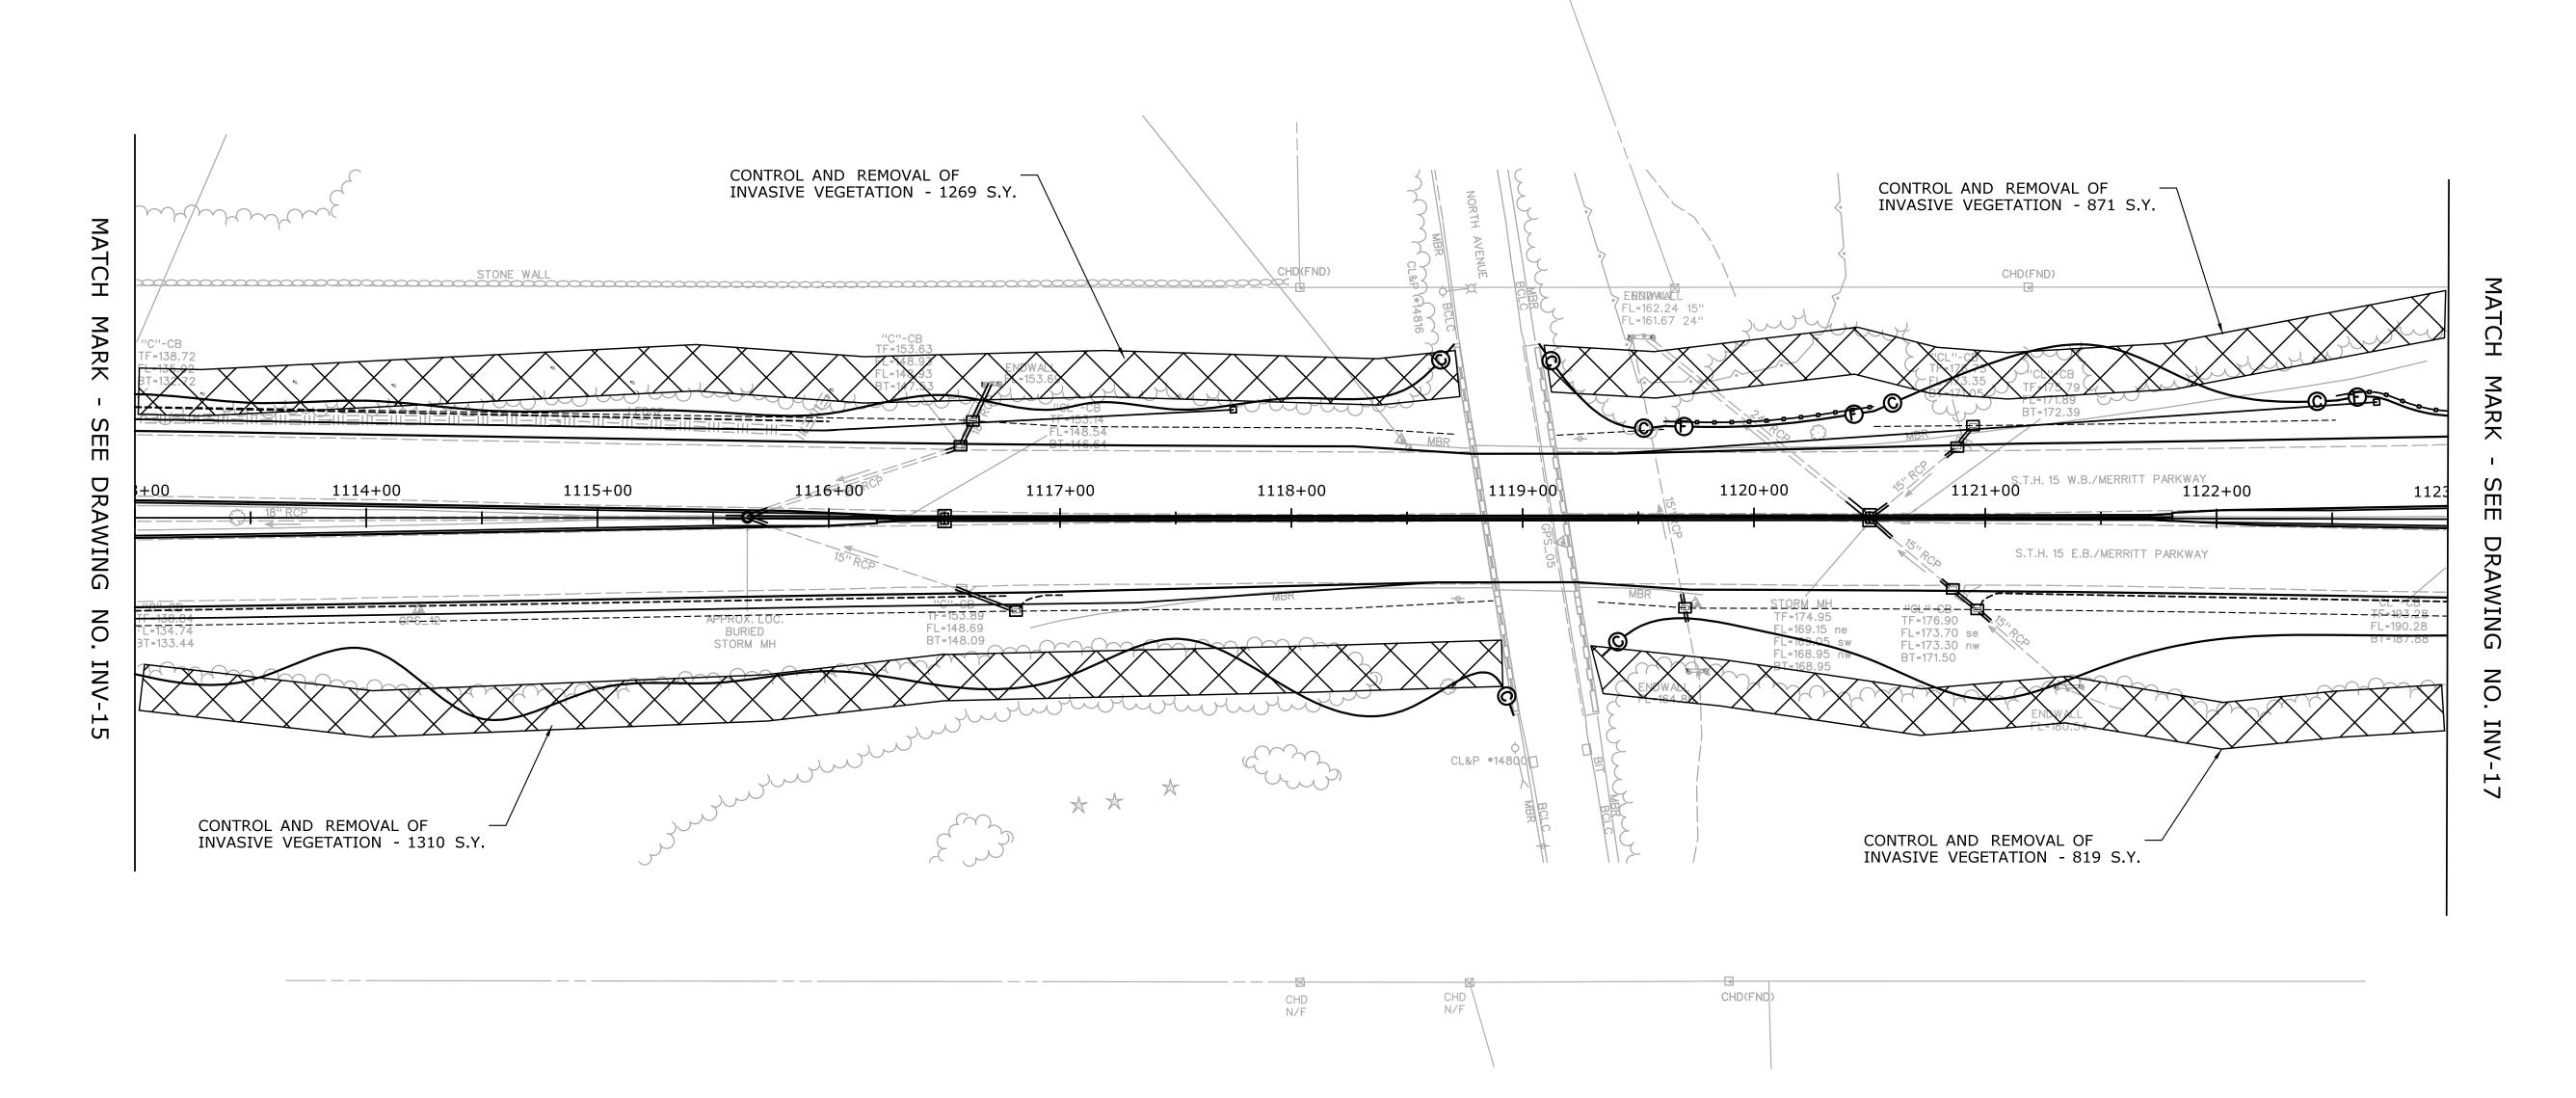


DESIGNER/DRAFTER:	(NECT)	SIGNATURE/	PROJECT TITLE:	TOWN:	PROJECT NO.
THE INFORMATION, INCLUDING ESTIMATED MR		BLOCK:		WESTPORT	158-211
QUANTITIES OF WORK, SHOWN ON THESE CHECKED BY:	CTATE OF CONNECTION	OFFICE OF ENGINEERING	ROUTE 15 SAFETY IMPROVEMENTS,	FAIRFIELD	DRAWING NO.
IN NOT MAKE WARD AND IS D. BARNES	STATE OF CONNECTICUT	Office of Engineering	RESURFACING, ENHANCEMENTS,		- INV-16
THE CONCENTRAL PER PROMITE IN THE PER PROMITE IN TH	DEPARTMENT OF TRANSPORTATION	APPROVED BY:	RESURFACING, ENHANCEMENTS,	DRAWING TITLE:	
OF WORK WHICH WILL BE REQUIRED.	- DEPARTMENT OF TRANSPORTATION		8 BRIDGE IMPROVEMENTS '	INVASIVE VEGETATION	SHEET NO.
0 40	80	1. 1. M. Batall		REMOVAL	04.02.016
REV. DATE REVISION DESCRIPTION SHEET NO. Plotted Date: 7/6/2016 SCALE 1"=40'	Filename:\HW_MSH_0158_0211_INV-16.dgn	1 Williams		RLMOVAL	

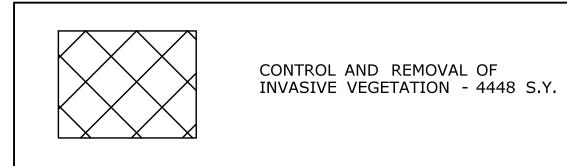


NOTES:

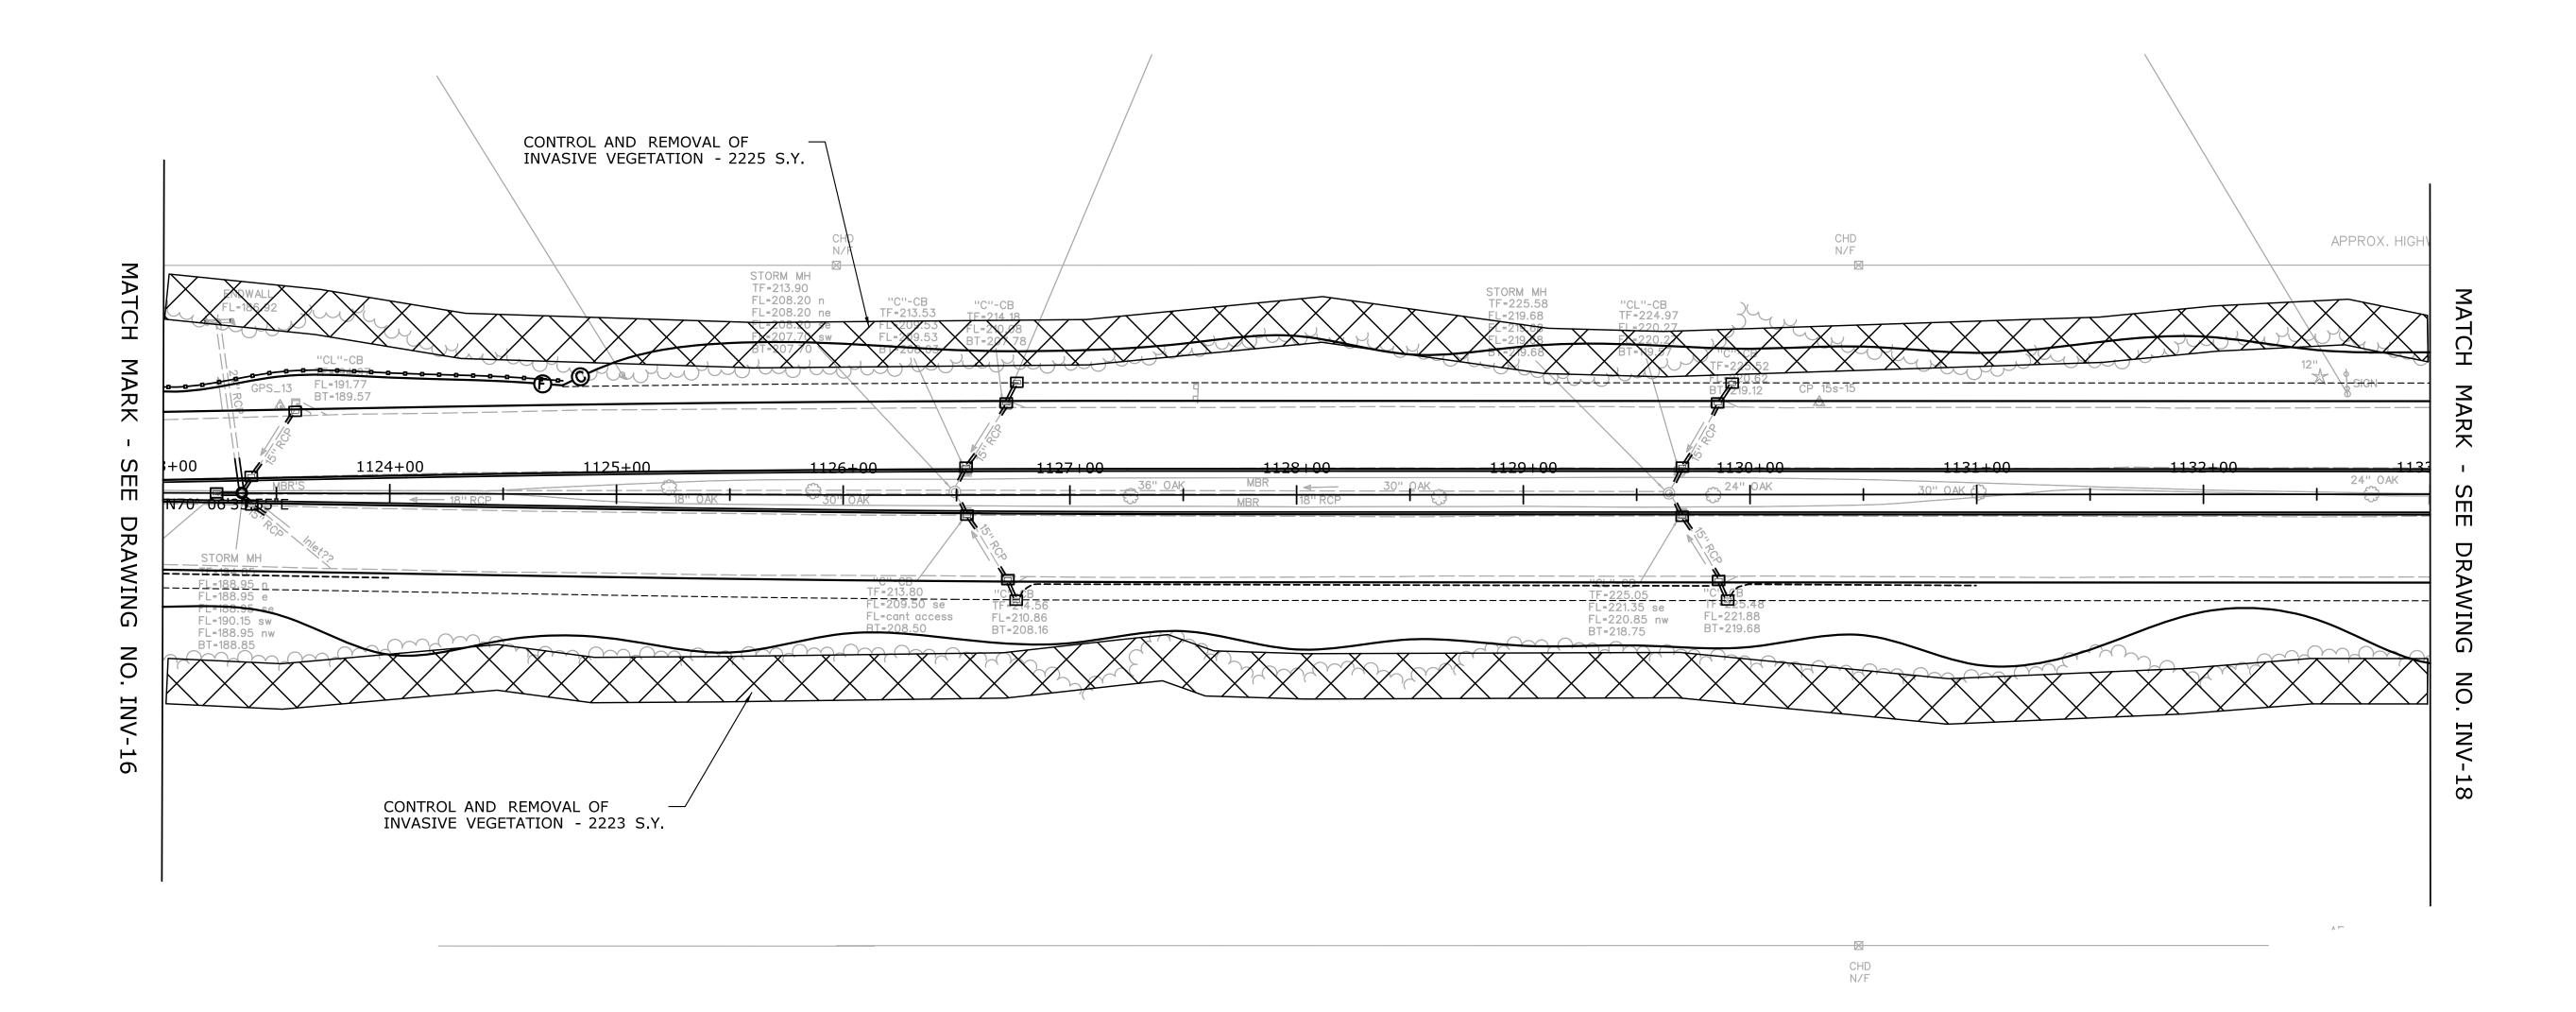


THE INFORMATION, INCLUDING ESTIMATED	/ (@) (C) / ()	SIGNATURE/ BLOCK:	PROJECT TITLE:	WESTPORT	PROJECT NO. 158-211
QUANTITIES OF WORK, SHOWN ON THESE SHEETS IS BASED ON LIMITED INVESTIGATE AND IS	CHECKED BY: D. BARNES STATE OF CONNECTICUT	OFFICE OF ENGINEERING	ROUTE 15 SAFETY IMPROVEMENTS, RESURFACING, ENHANCEMENTS,	FAIRFIELD	DRAWING NO. INV-17
THE CONDITIONS OF ACTUAL QUANTITIES OF WORK WHICH WILL BE REQUIRED.	SCALE IN FEET DEPARTMENT OF TRANSPORTATION AF	APPROVED BY:	& BRIDGE IMPROVEMENTS	INVASIVE VEGETATION	SHEET NO.
REV. DATE REVISION DESCRIPTION SHEET NO. Plotted Date: 7/6/2016	0 40 80 SCALE 1"=40' Filename:\HW_MSH_0158_0211_INV-17.dgn	Will Butterl		REMOVAL	04.02.017

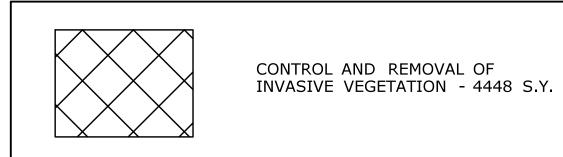

NOTES

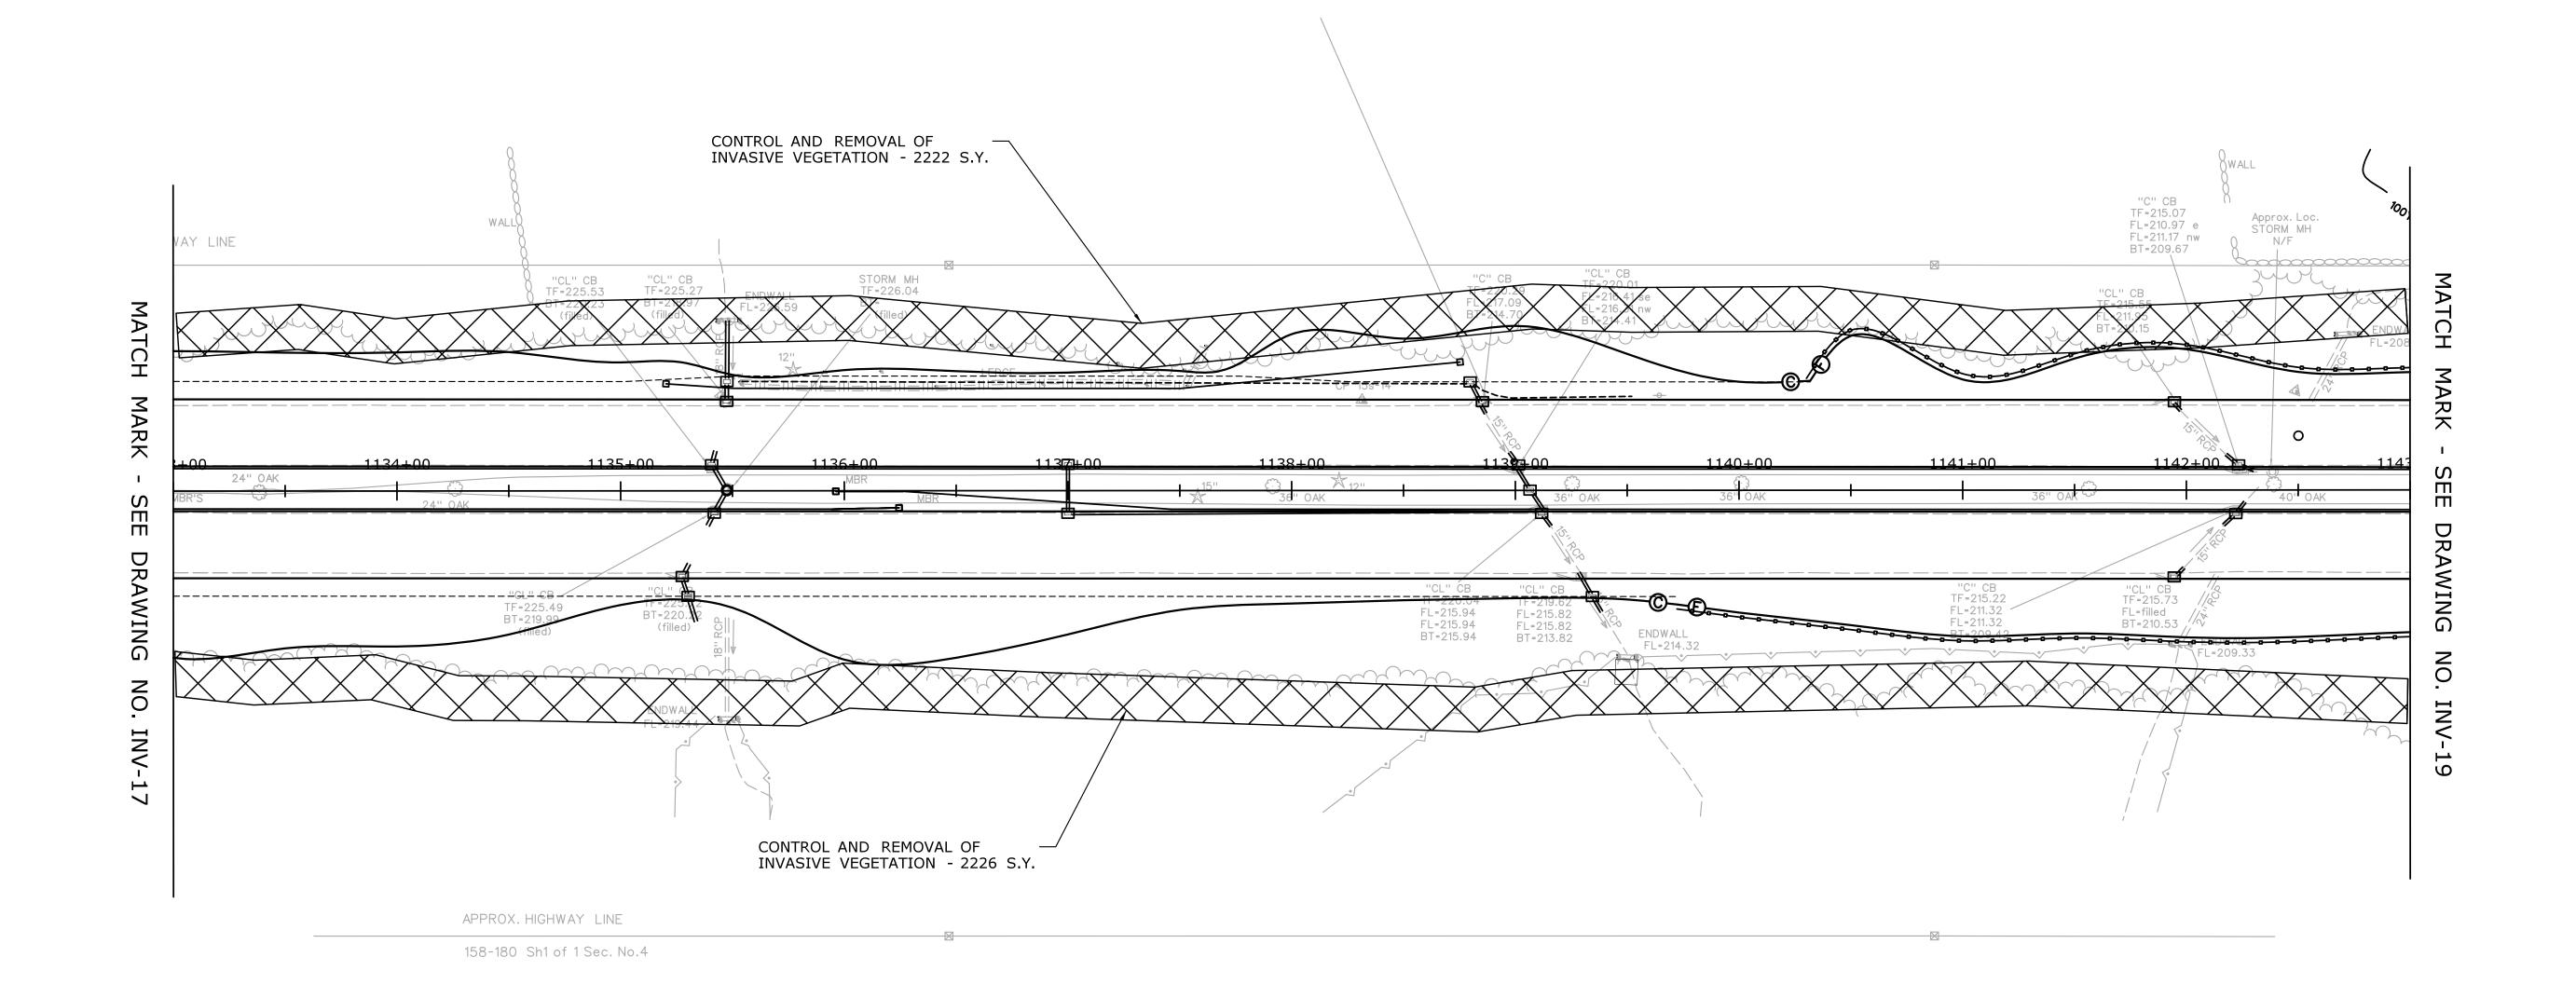


THE INFORMATION, INCLUDING ESTIMATED THE INFORMATION, INCLUDING ESTIMATED	/ (@/UE/ T. \)	BLOCK:	PROJECT TITLE:	WESTPORT	PROJECT NO. 158-211
SHEETS IS BASED ON LIMITED OF WORK, SHOWN ON THESE CH SHEETS IS BASED ON LIMITED INVESTIGATIONS BY THE STATE AND IS IN NO WAY WARRANTED TO INDICATE	D. BARNES STATE OF CONNECTICUT	OFFICE OF ENGINEERING	ROUTE 15 SAFETY IMPROVEMENTS, RESURFACING, ENHANCEMENTS,	FAIRFIELD	DRAWING NO. INV-18
THE CONDITIONS OF ACTUAL QUANTITIES OF WORK WHICH WILL BE REQUIRED.	SCALE IN FEET DEPARTMENT OF TRANSPORTATION	APPROVED BY:	& BRIDGE IMPROVEMENTS	INVASIVE VEGETATION	SHEET NO.
REV. DATE REVISION DESCRIPTION SHEET NO. Plotted Date: 7/6/2016	SCALE 1"=40' Filename:\HW_MSH_0158_0211_INV-18.dgn	Will Buttall		REMOVAL	04.02.018

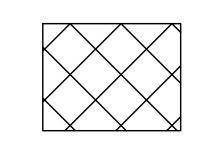

CONTROL AND REMOVAL OF INVASIVE VEGETATION - 4329 S.Y.


NOTES:

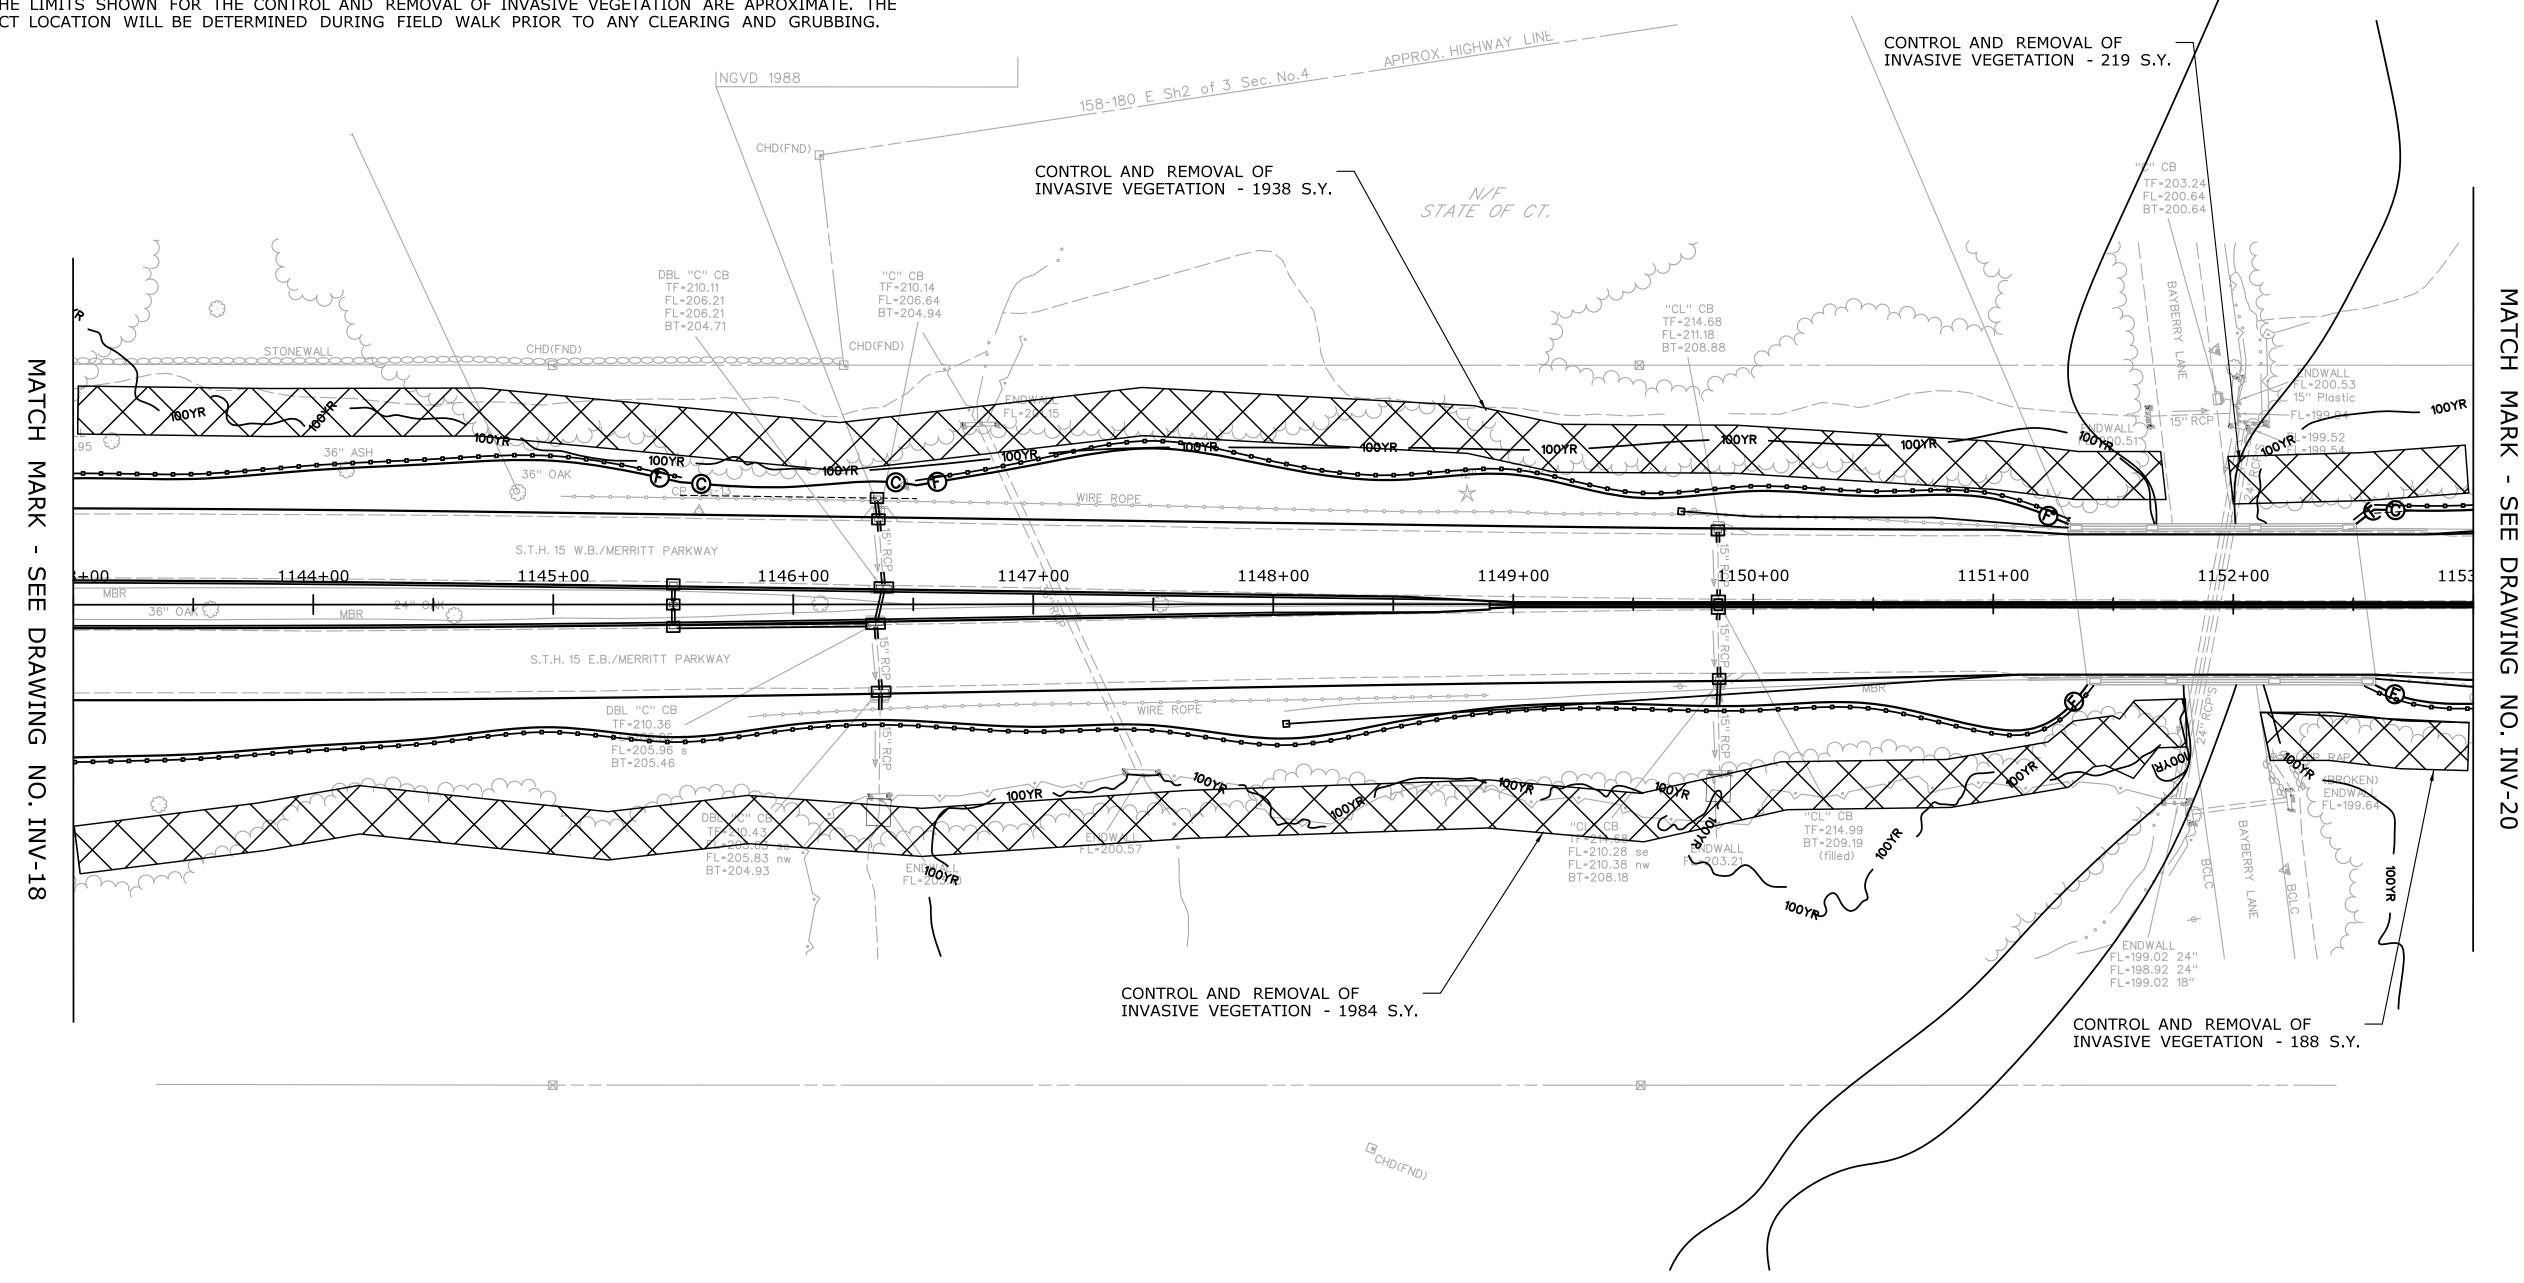

	THE INFORMATION, INCLUDING ESTIM QUANTITIES OF WORK, SHOWN ON T	TED MR ESE CHECKED BY:	CONNECTION NO.	OFFICE OF ENGINEERING	ROUTE 15 SAFETY IMPROVEMENTS.	WESTPORT	158-211
	INVESTIGATIONS BY THE STATE AND IN NO WAY WARRANTED TO INDICA THE CONDITIONS OF ACTUAL QUANTI OF WORK WHICH WILL BE REQUIRED	D. BARNES SCALE IN FEET	DEPARTMENT OF TRANSPORTATION	OFFICE OF ENGINEERING APPROVED BY:	RESURFACING, ENHANCEMENTS, & BRIDGE IMPROVEMENTS	DRAWING TITLE: INVASIVE VEGETATION	INV-19 SHEET NO.
REV. DATE	REVISION DESCRIPTION SHEET NO. Plotted Date: 7/6/2016	0 40 80 SCALE 1"=40'	Filename:\HW_MSH_0158_0211_INV-19.dgn	Will Butterl		REMOVAL	04.02.019

MATCH

SEE

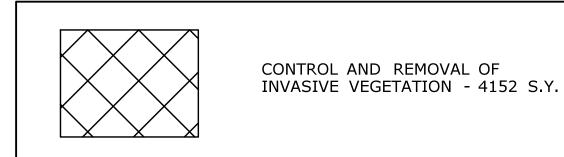

NOTES:

1. THE LIMITS SHOWN FOR THE CONTROL AND REMOVAL OF INVASIVE VEGETATION ARE APROXIMATE. THE EXACT LOCATION WILL BE DETERMINED DURING FIELD WALK PRIOR TO ANY CLEARING AND GRUBBING.

CONTROL AND REMOVAL OF

11543-00

CHD(FND)

IR'W'-IIY Llev. 239.86 | R.R. SPIKE IN 40" OAK B.B.-EAST SIDE CONC. ANCHOR-MBR NGVD 1988 INVASIVE VEGETATION - 1919 S.Y. \ APPROX. HIGHWAY LINE 50.80 FL=234.97 FL=235.29

BT=235.37----BT=235.37----BT=2250.99

BT=235.37----BT=235.37----BT=2250.99 1158+00 1155+00 1156+00 1157+00 WIRE ROPE FL=234.87 BT=232.97 FL=230.91 BT=229.11 FL=233.63 FL=233.63 BT=233.63 FL=235.10 nw BT=233.20 CONTROL AND REMOVAL OF - INVASIVE VEGETATION - 2233 S.Y.

THE INFORMATION, INCLUDING ESTIMATED QUANTITIES OF WORK, SHOWN ON THESE SHEETS IS BASED ON LIMITED INVESTIGATIONS BY THE STATE AND IS IN NO WAY WARRANTED TO INDICATE THE CONDITIONS OF ACTUAL QUANTITIES OF WORK WHICH WILL BE REQUIRED. REVISION DESCRIPTION SHEET NO. Plotted Date: 7/6/2016 REV. DATE

MR D. BARNES SCALE IN FEET SCALE 1"=40'

STATE OF CONNECTICUT **DEPARTMENT OF TRANSPORTATION** Filename: ...\HW_MSH_0158_0211_INV-20.dgn

Will Butsell

OFFICE OF ENGINEERING ROUTE 15 SAFETY IMPROVEMENTS, RESURFACING, ENHANCEMENTS, & BRIDGE IMPROVEMENTS

APPROX. HIGHWAY LINE


158-180-E Sh1 of 1

WESTPORT FAIRFIELD


158-211 DRAWING NO.

INV-20 04.02.020


INVASIVE VEGETATION REMOVAL

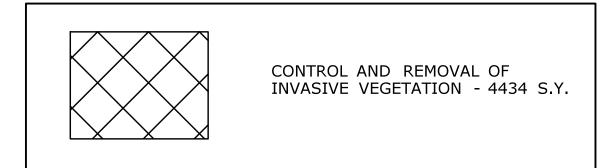

NOTES:

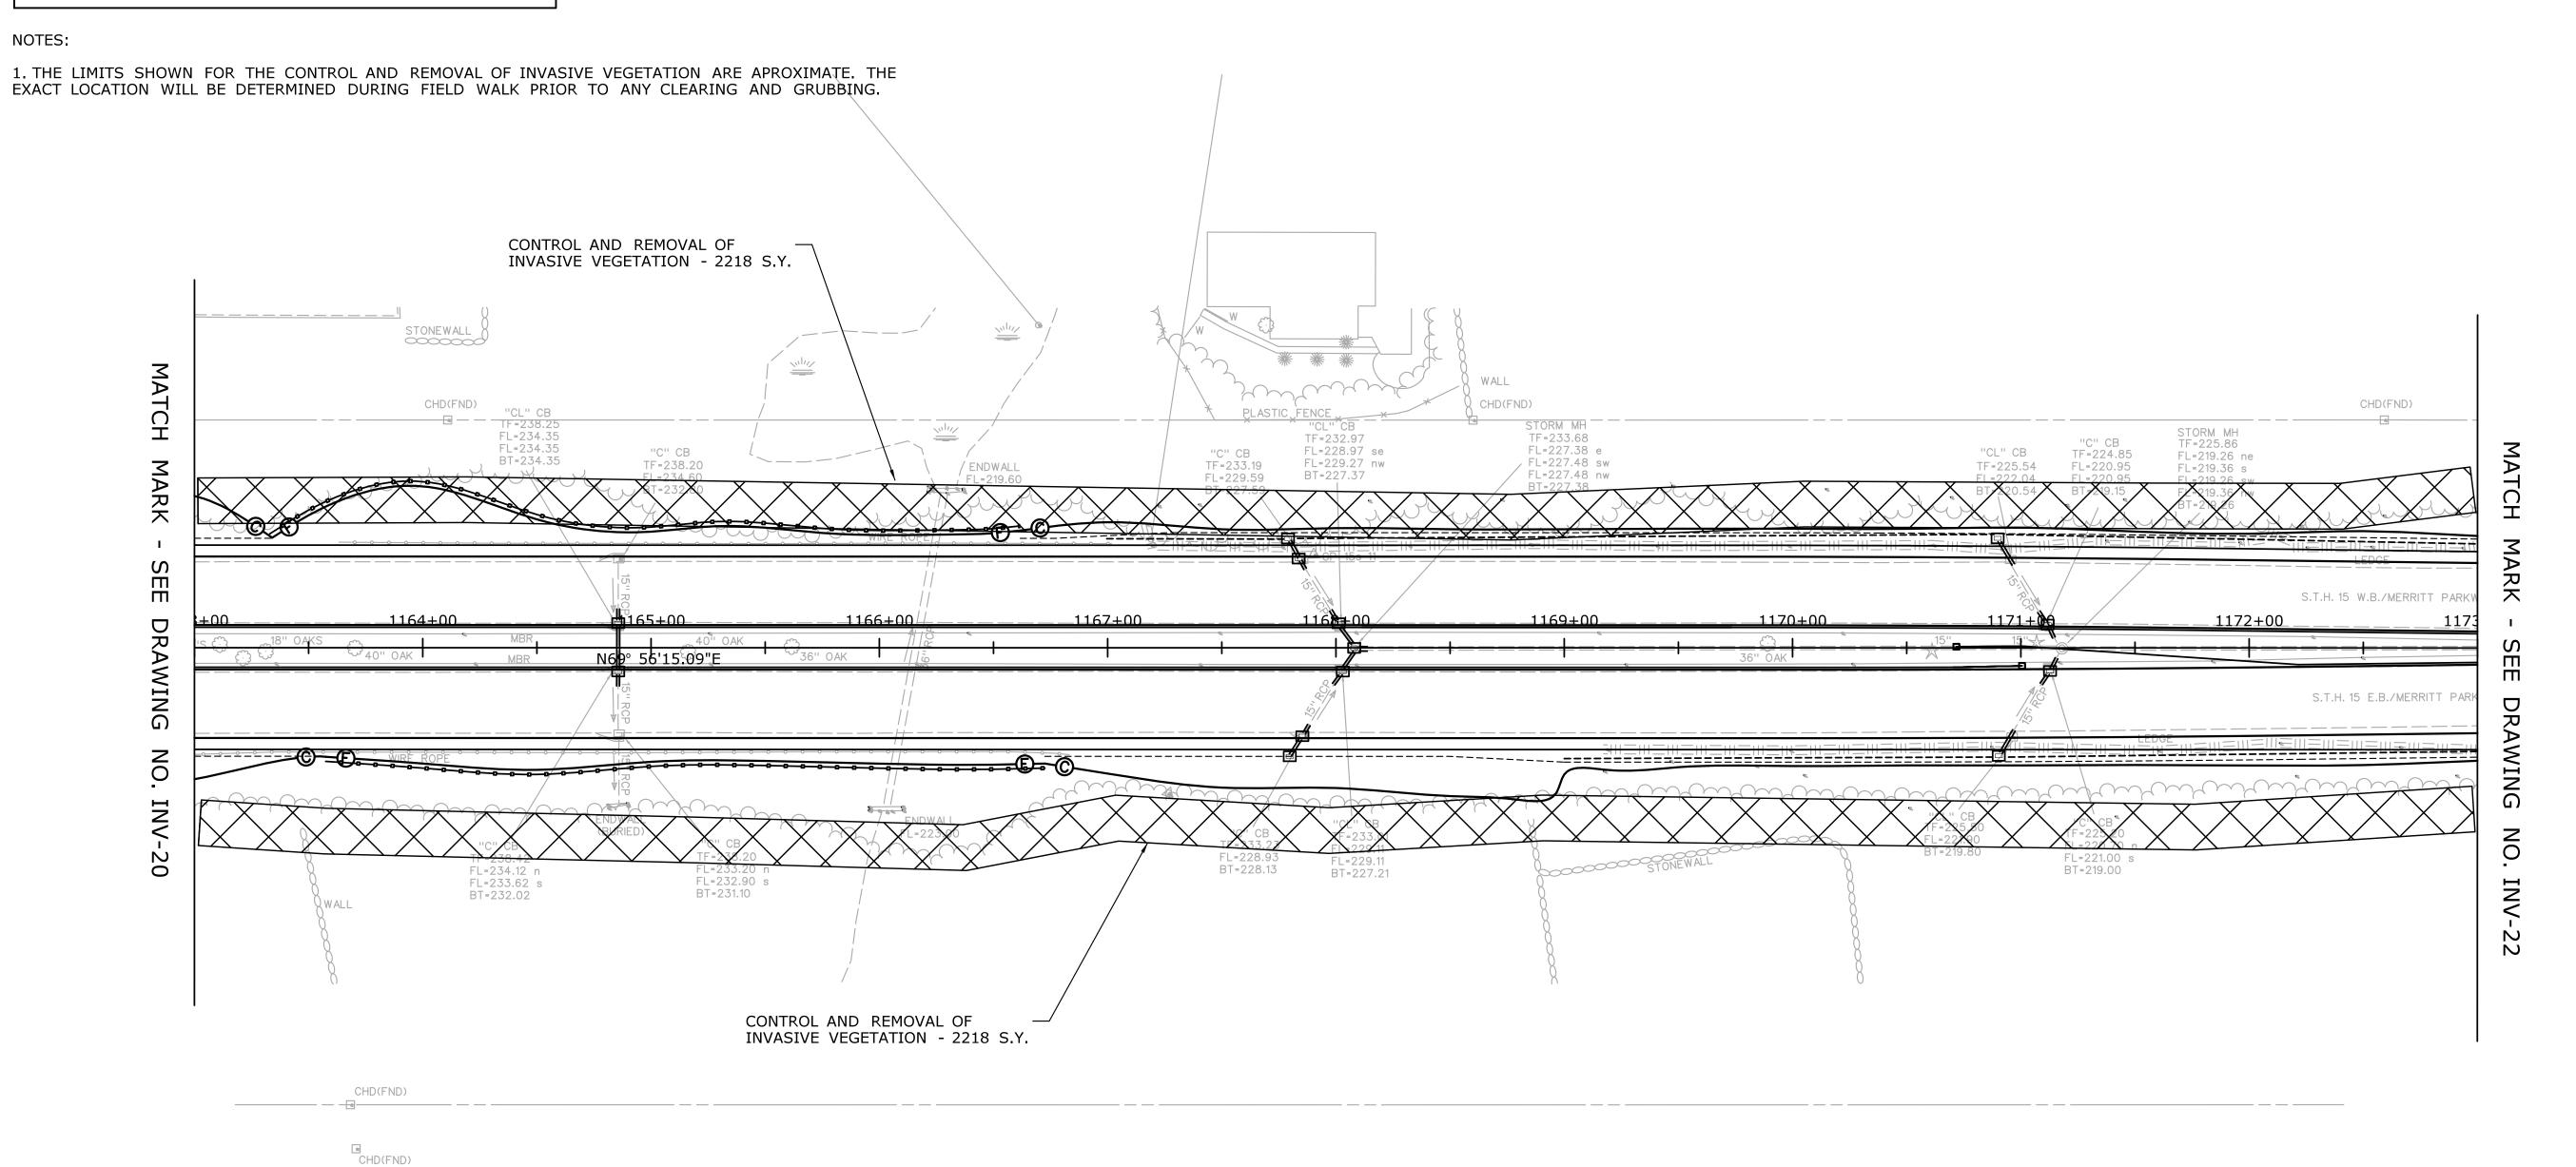


THE INFORMATION, INCLUDING ESTIMATED QUANTITIES OF WORK, SHOWN ON THESE SHEETS IS BASED ON LIMITED INVESTIGATIONS BY THE STATE AND IS	DESIGNER/DRAFTER: MR CHECKED BY: D. BARNES	TATE OF CONNECTICUT	SIGNATURE/ BLOCK: OFFICE OF ENGINEERING	ROUTE 15 SAFETY IMPROVEMENTS,	WESTPORT FAIRFIELD	PROJECT NO. 158-211 DRAWING NO.
REV. DATE REVISION DESCRIPTION SHEET NO. Plotted Date: 7/6/2016	SCALE IN FEET 0 40 80 SCALE 1"=40' Filename:\HW_M	MENT OF TRANSPORTATION MSH_0158_0211_INV-21.dgn	APPROVED BY:	RESURFACING, ENHANCEMENTS, ' & BRIDGE IMPROVEMENTS	INVASIVE VEGETATION REMOVAL	INV-21 SHEET NO. 04.02.021

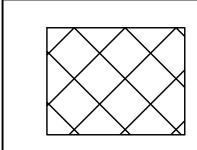

CONTROL AND REMOVAL OF INVASIVE VEGETATION - 4284 S.Y.


NOTES:

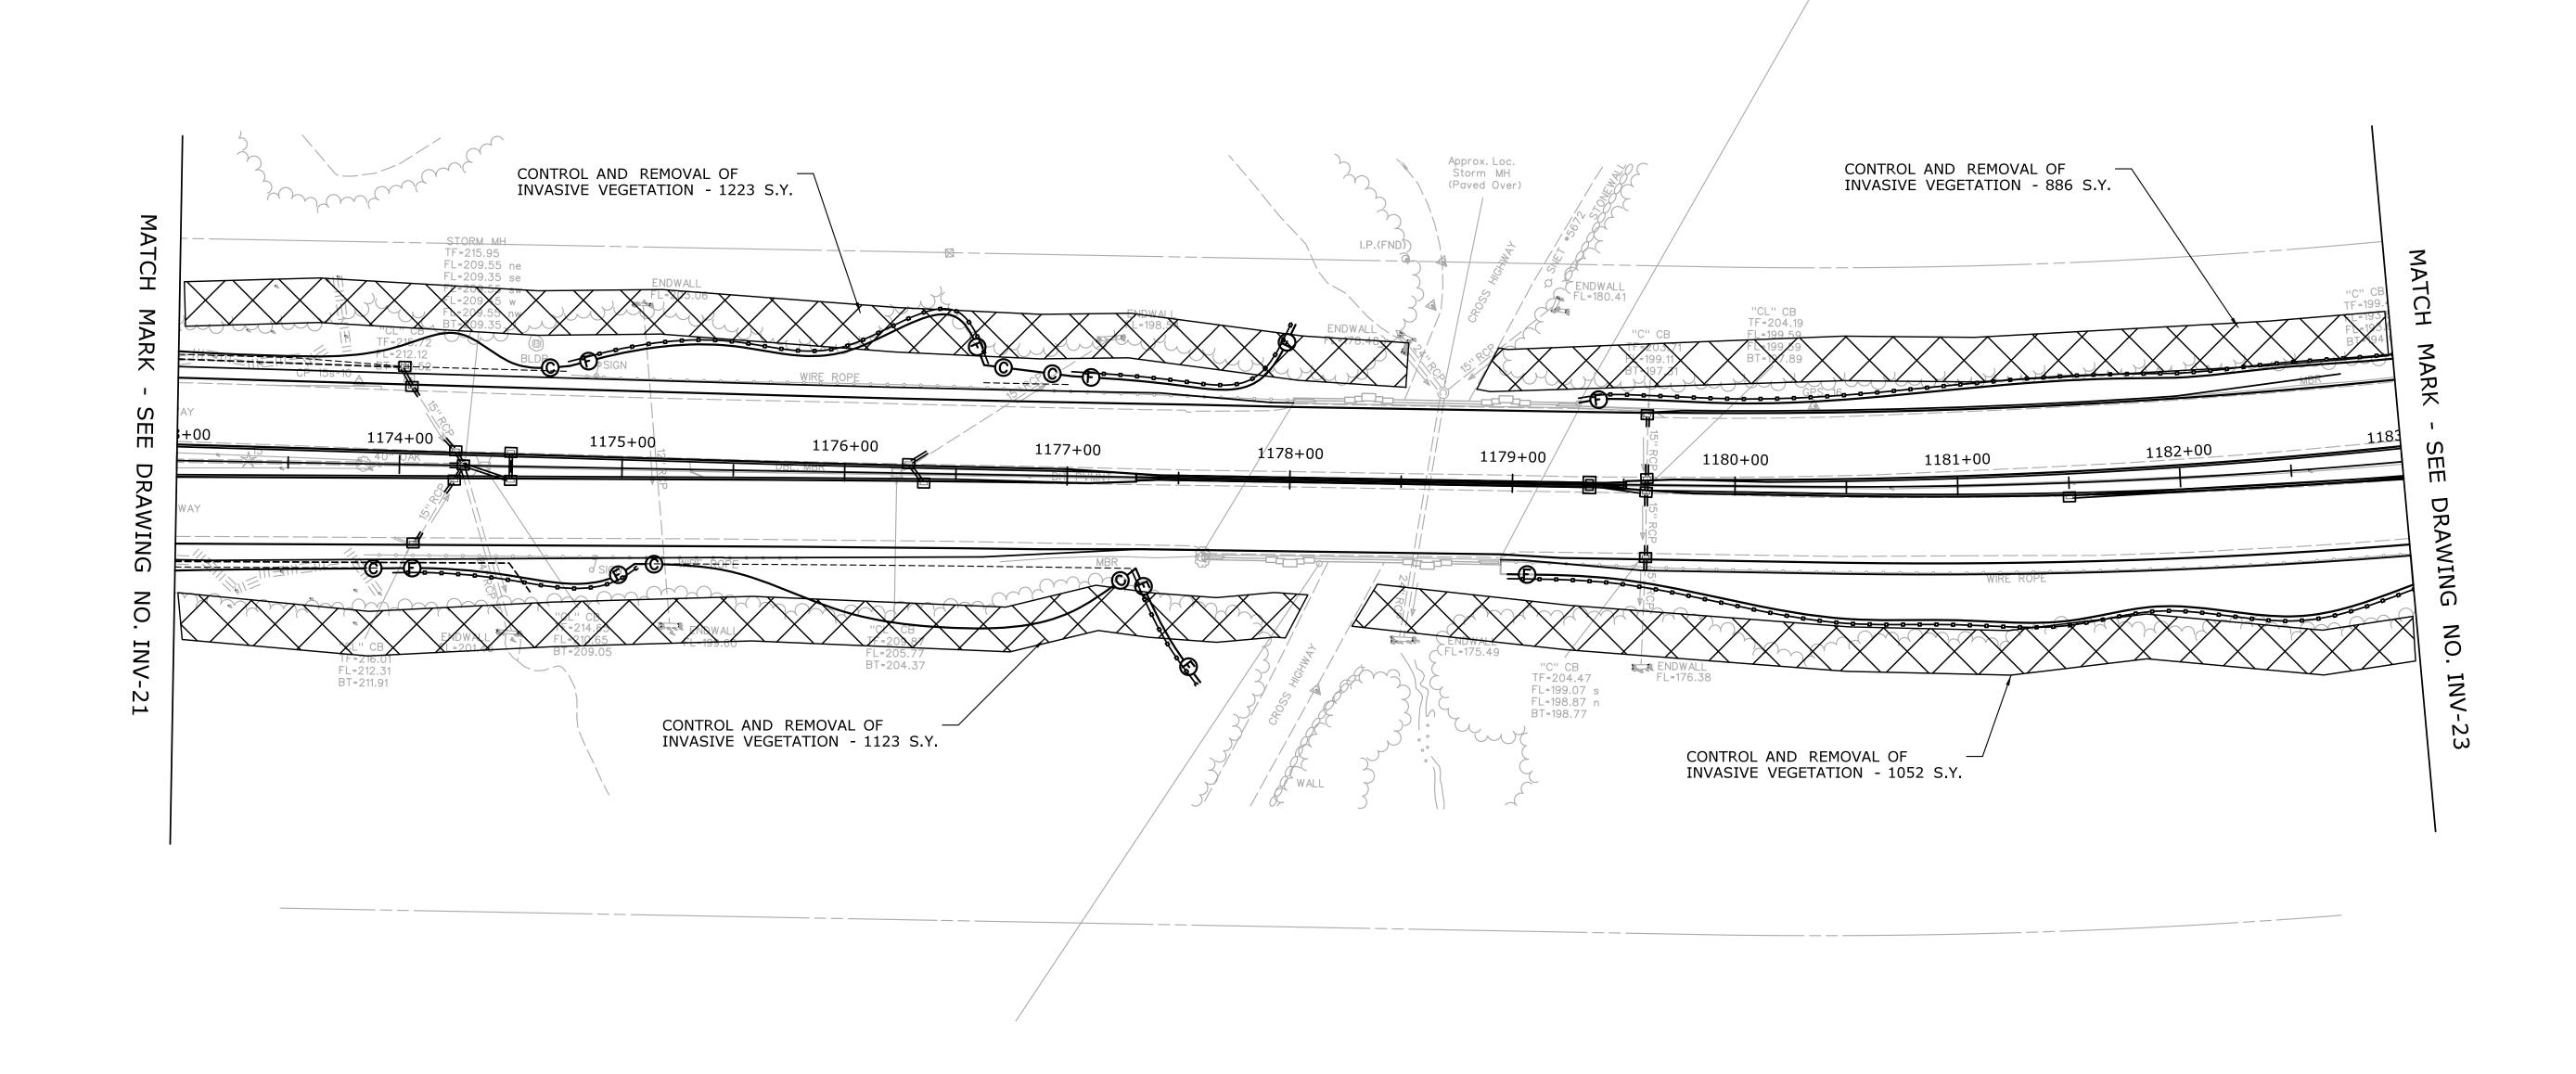

	THE INFORMATION, INCLUDING ESTIMATE	DESIGNER/DRAFTER: MR	CONNECTION	SIGNATURE/ BLOCK:	PROJECT TITLE:	WESTPORT	158-211
	SHEETS IS BASED ON LIMITED INVESTIGATIONS BY THE STATE AND IS IN NO WAY WARRANTED TO INDICATE	D. BARNES	STATE OF CONNECTICUT	OFFICE OF ENGINEERING	ROUTE 15 SAFETY IMPROVEMENTS, RESURFACING, ENHANCEMENTS,	FAIRFIELD	DRAWING NO. INV-22
	THE CONDITIONS OF ACTUAL QUANTITIES OF WORK WHICH WILL BE REQUIRED.	SCALE IN FEET	DEPARTMENT OF TRANSPORTATION	APPROVED BY:	& BRIDGE IMPROVEMENTS	INVASIVE VEGETATION	SHEET NO.
REV. DATE	REVISION DESCRIPTION SHEET NO. Plotted Date: 7/6/2016	0 40 80 SCALE 1"=40'	Filename:\HW_MSH_0158_0211_INV-22.dgn	Will Batal		REMOVAL	04.02.022




NOTES:

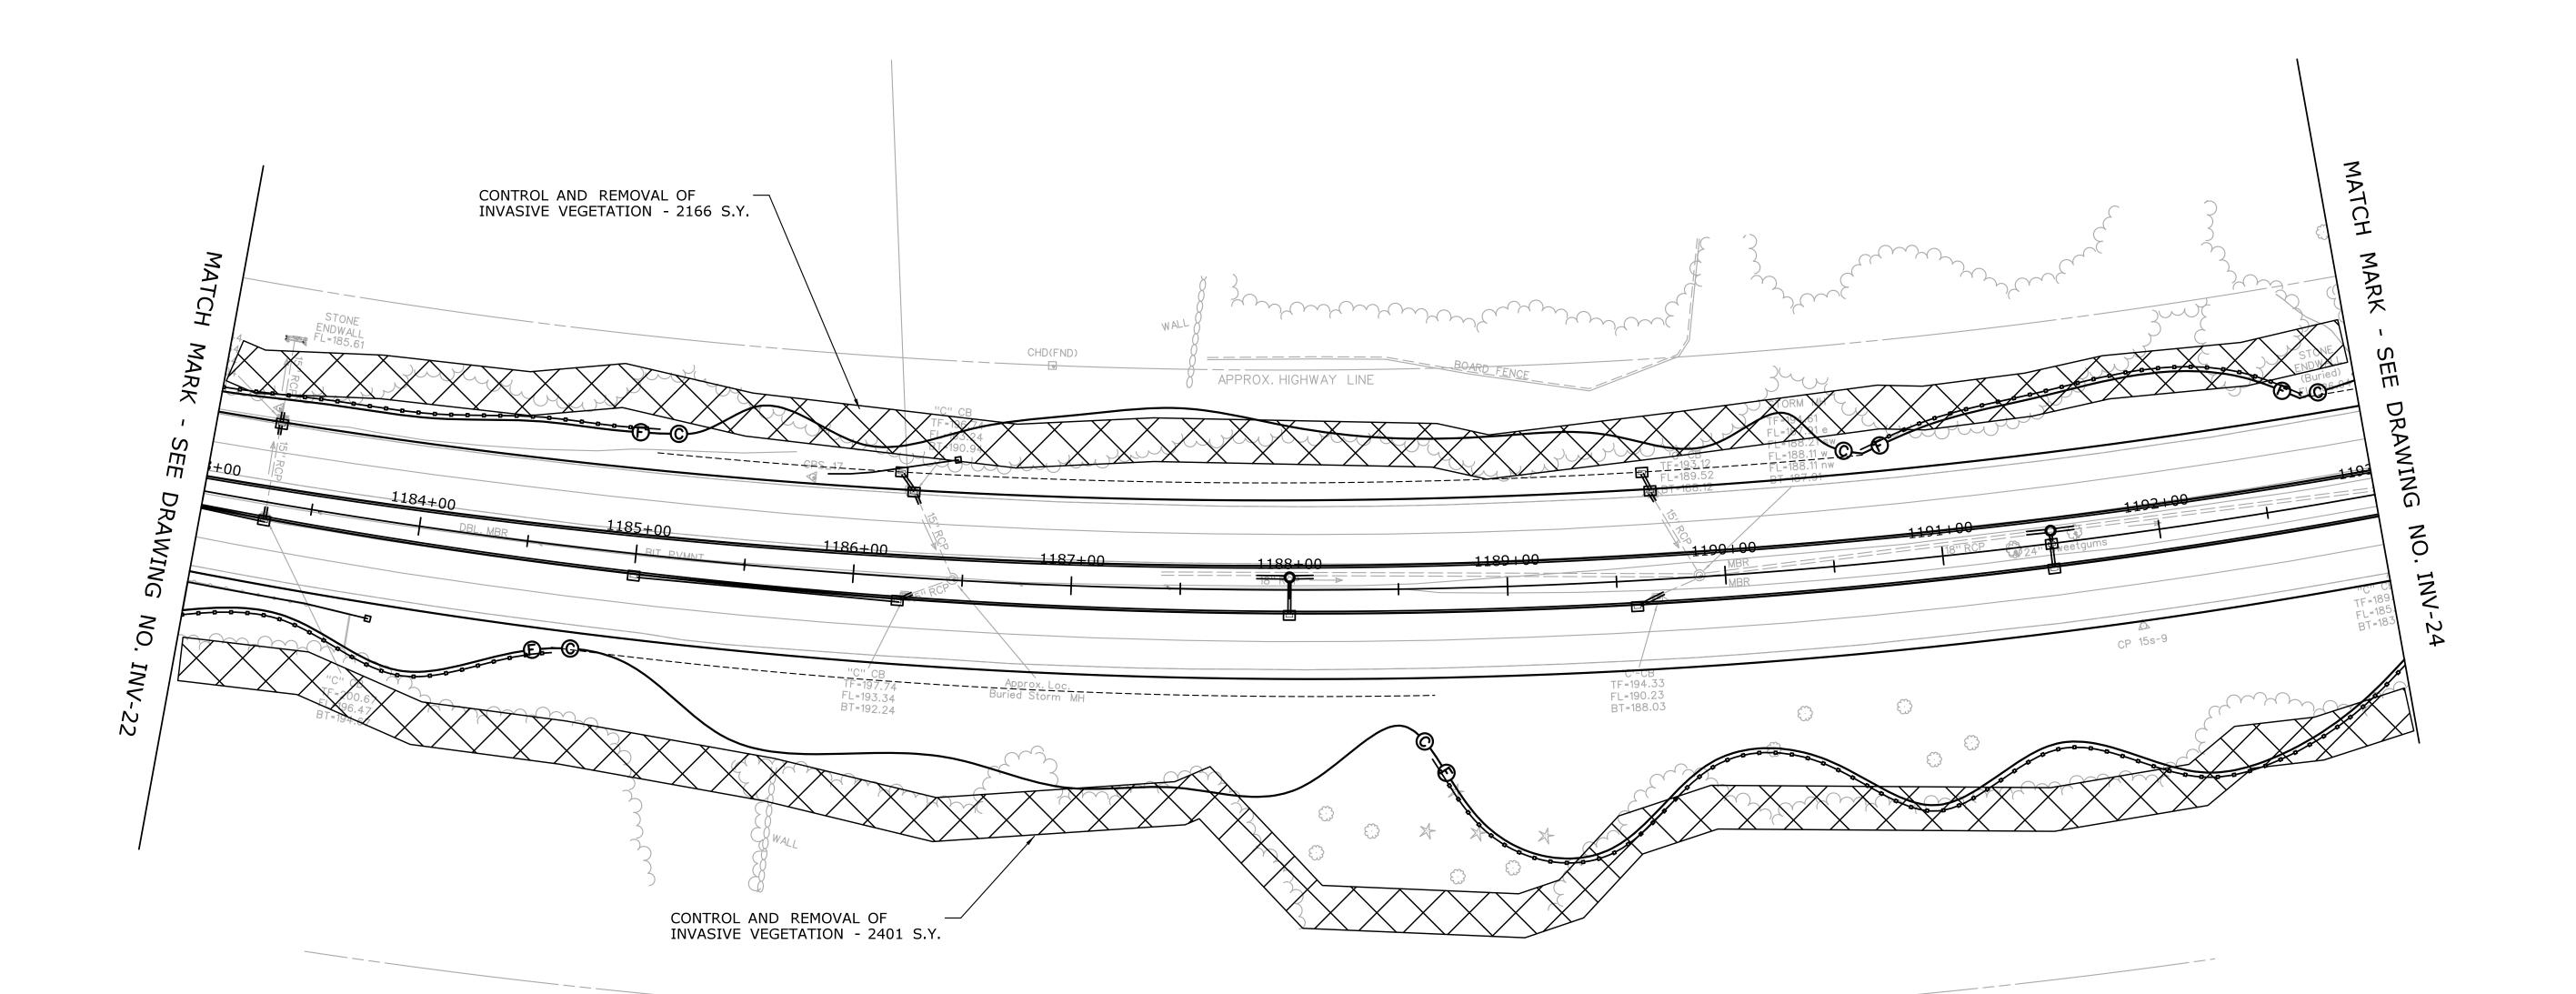


	THE INFORMATION, INCLUDING ESTIMATED OUANTITIES OF WORK SHOWN ON THESE	DESIGNER/DRAFTER: MR	CONNECTION OF THE CONNECTION O	SIGNATURE/ BLOCK:	PROJECT TITLE:	WESTPORT	PROJECT NO. 158-211
	SHEETS IS BASED ON LIMITED INVESTIGATIONS BY THE STATE AND IS IN NO WAY WARRANTED TO INDICATE	D. BARNES	STATE OF CONNECTICUT	OFFICE OF ENGINEERING	ROUTE 15 SAFETY IMPROVEMENTS, RESURFACING, ENHANCEMENTS,		DRAWING NO. INV-23
	THE CONDITIONS OF ACTUAL QUANTITIES OF WORK WHICH WILL BE REQUIRED.	SCALE IN FEET	DEPARTMENT OF TRANSPORTATION	APPROVED BY:	& BRIDGE IMPROVEMENTS	INVASIVE VEGETATION	SHEET NO.
REV. DATE	REVISION DESCRIPTION SHEET NO. Plotted Date: 7/6/2016	0 40 80 SCALE 1"=40'	Filename:\HW_MSH_0158_0211_INV-23.dgn	- Will Butsell		REMOVAL	04.02.023




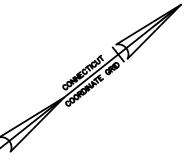


NOTES:

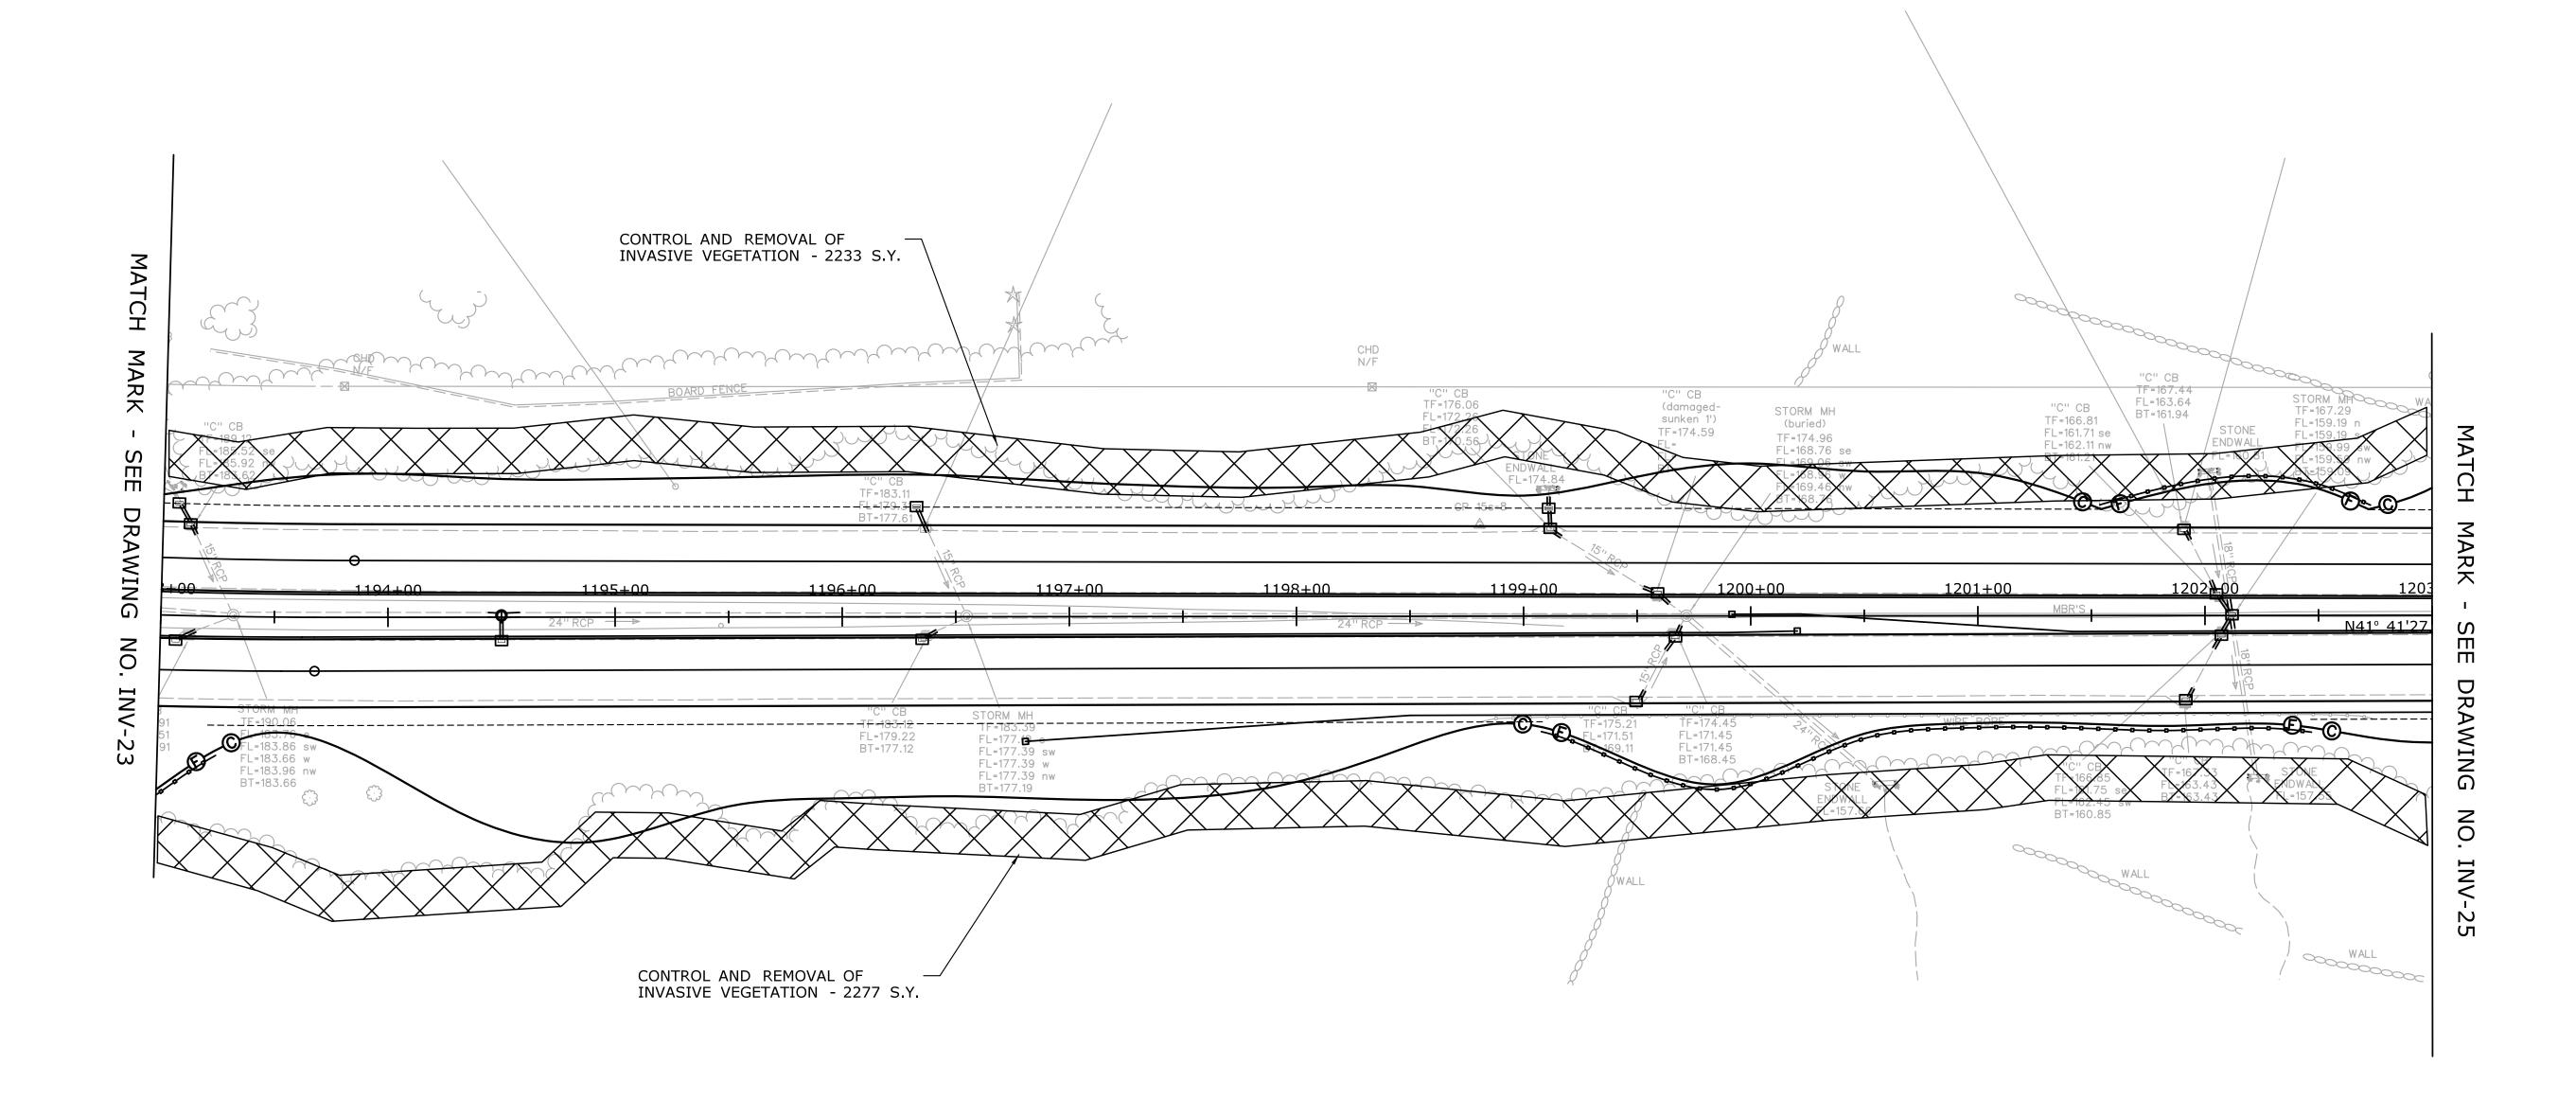


	THE INFORMATION, INCLUDING ESTIMATED	DESIGNER/DRAFTER: MR	CONNECTICAL	SIGNATURE/ BLOCK:	PROJECT TITLE:	WESTPORT	PROJECT NO. 158-211
	SHEETS IS BASED ON LIMITED INVESTIGATIONS BY THE STATE AND IS IN NO WAY WARRANTED TO INDICATE	D. BARNES	STATE OF CONNECTICUT	OFFICE OF ENGINEERING	ROUTE 15 SAFETY IMPROVEMENTS, RESURFACING, ENHANCEMENTS,	FAIRFIELD	DRAWING NO. INV-24
	THE CONDITIONS OF ACTUAL QUANTITIES OF WORK WHICH WILL BE REQUIRED.	SCALE IN FEET	DEPARTMENT OF TRANSPORTATION	APPROVED BY:	& BRIDGE IMPROVEMENTS	INVASIVE VEGETATION	SHEET NO.
REV. DATE	REVISION DESCRIPTION SHEET NO. Plotted Date: 7/6/2016	0 40 80 SCALE 1"=40'	Filename:\HW_MSH_0158_0211_INV-24.dgn	Will Butter		REMOVAL	04.02.024

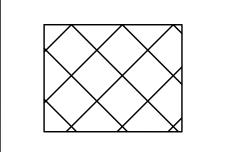


CONTROL AND REMOVAL OF INVASIVE VEGETATION - 4304 S.Y.

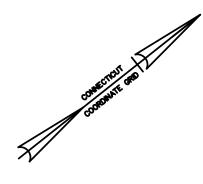


NOTES:

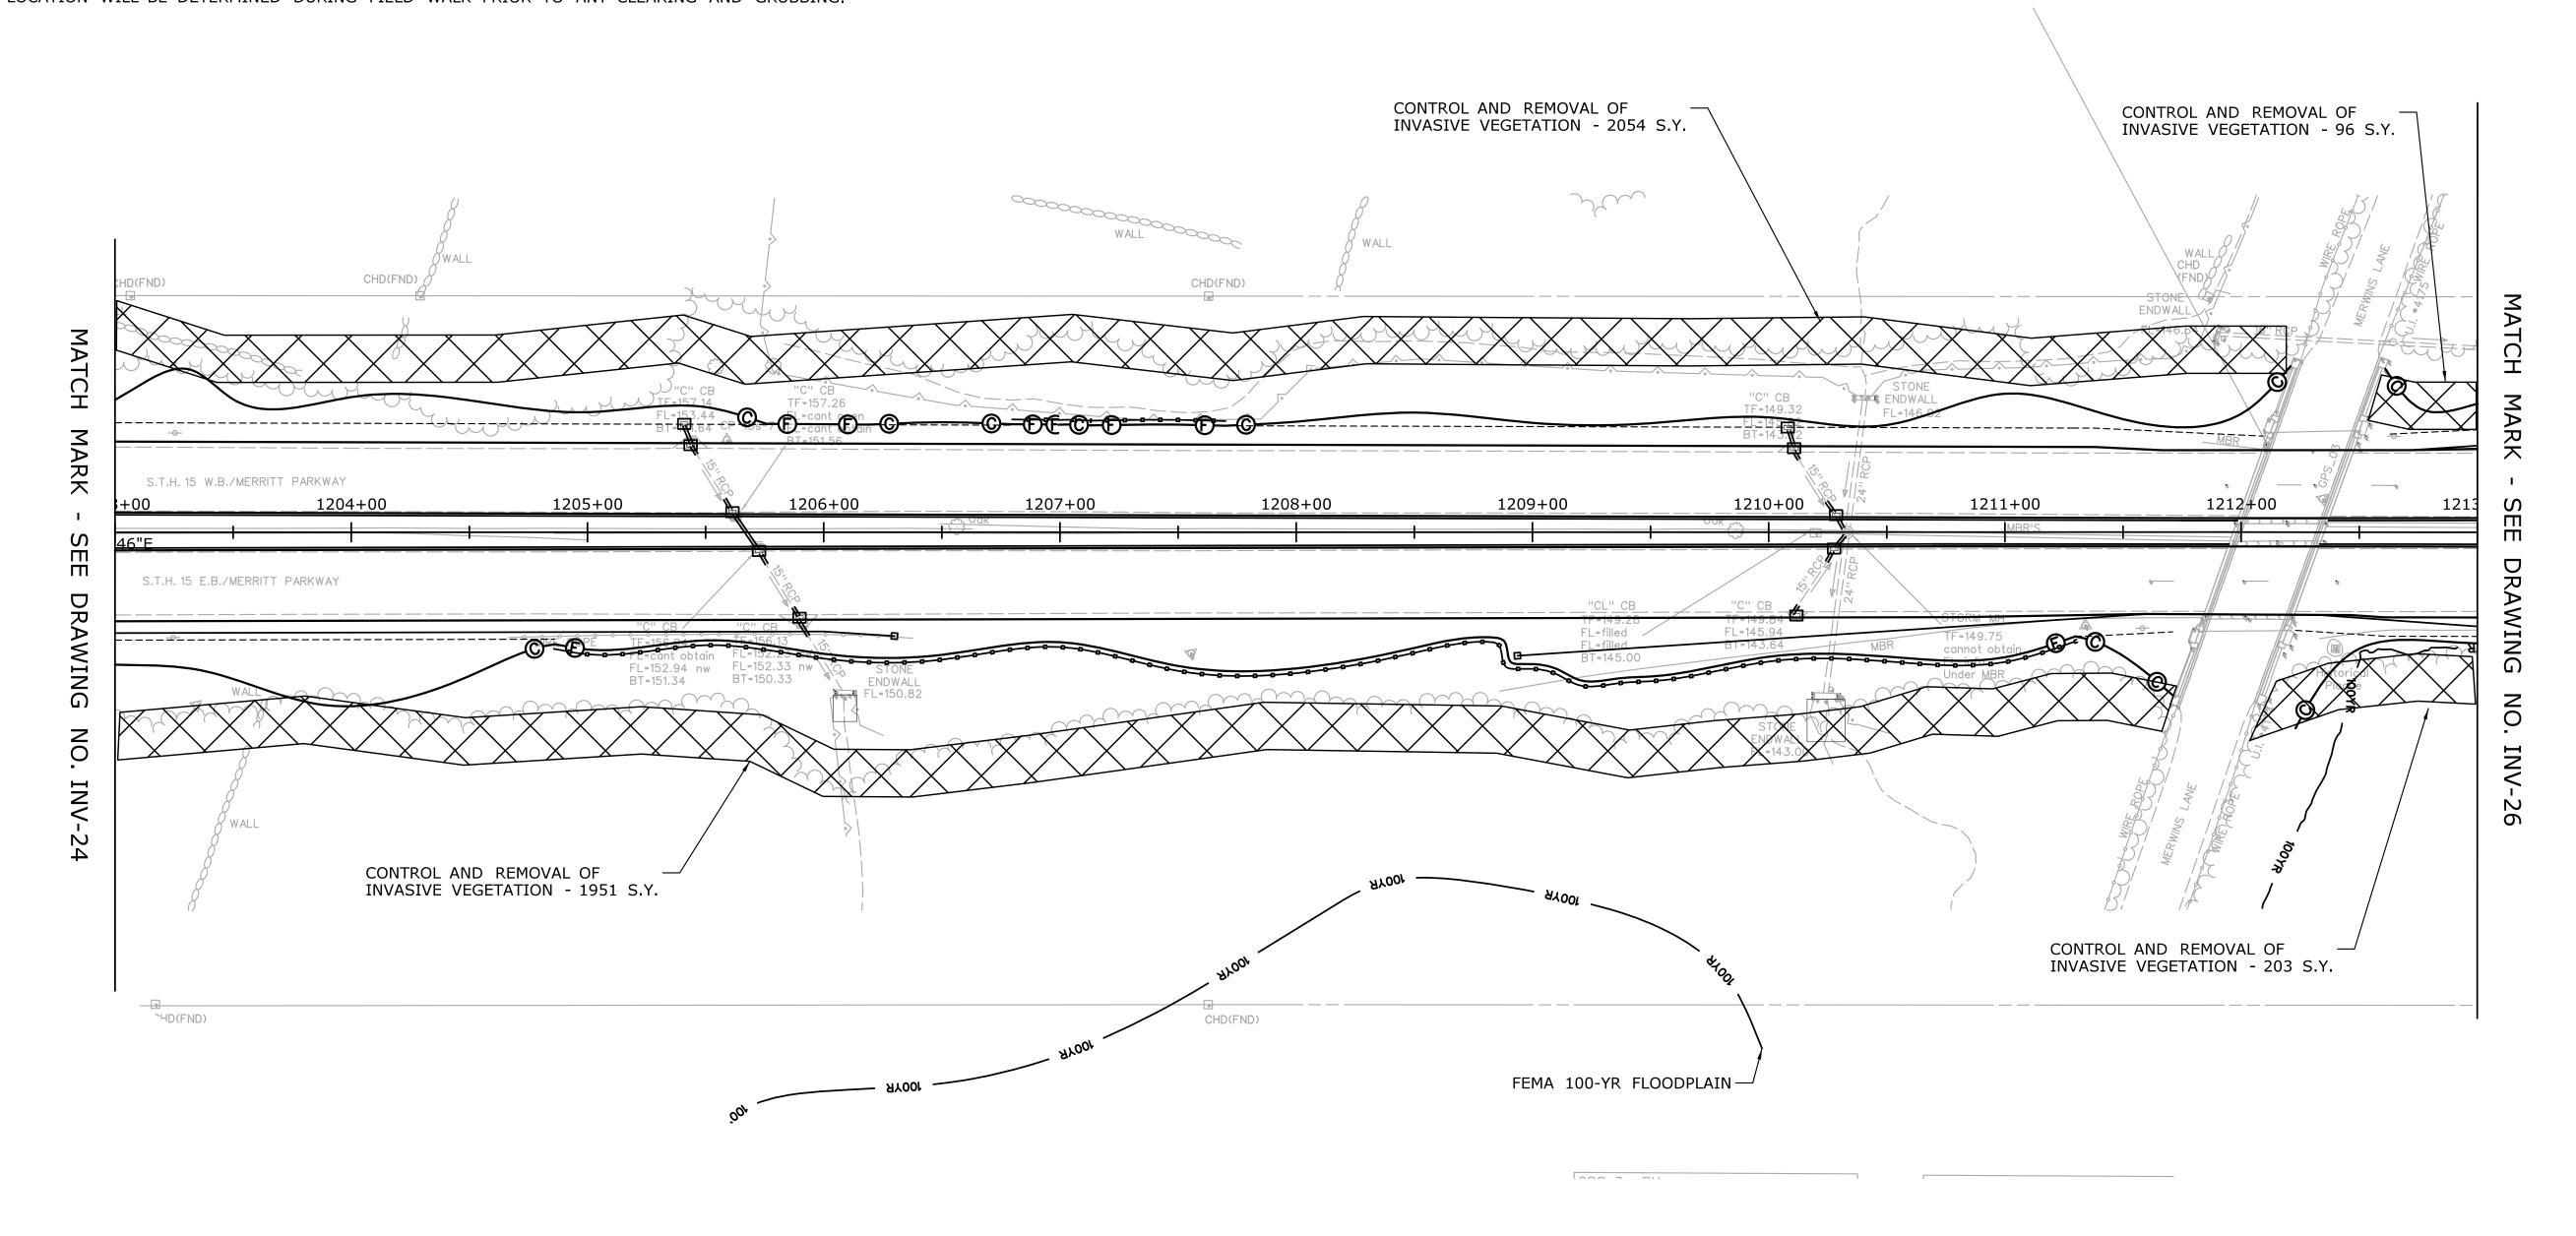


THE INFO	DESIGNER/DRAFTER: FORMATION, INCLUDING ESTIMATED MR	CONNECTICAL	SIGNATURE/ BLOCK:	PROJECT TITLE:	WESTPORT	PROJECT NO. 158-211
QUANTITI SHEETS I INVESTIG IN NO. W	IS BASED ON LIMITED IS BASED ON LIMITED IGATIONS BY THE STATE AND IS WAY WARRANTED TO INDICATE WAY WARRANTED TO INDICATE	STATE OF CONNECTICUT	OFFICE OF ENGINEERING	ROUTE 15 SAFETY IMPROVEMENTS, RESURFACING, ENHANCEMENTS,	FAIRFIELD	DRAWING NO. INV-25
THE CON OF WORK	NDITIONS OF ACTUAL QUANTITIES RK WHICH WILL BE REQUIRED.	DEPARTMENT OF TRANSPORTATION	APPROVED BY:	& BRIDGE IMPROVEMENTS	INVASIVE VEGETATION	SHEET NO.
REV. DATE REVISION DESCRIPTION SHEET NO. Plotted Date	Date: 7/6/2016 0 40 80 SCALE 1"=40'	Filename:\HW_MSH_0158_0211_INV-25.dgn	Will Butal		REMOVAL	04.02.025

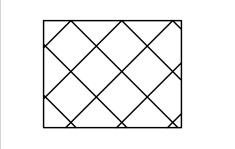


CONTROL AND REMOVAL OF INVASIVE VEGETATION - 4379 S.Y.

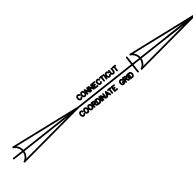


NOTES:

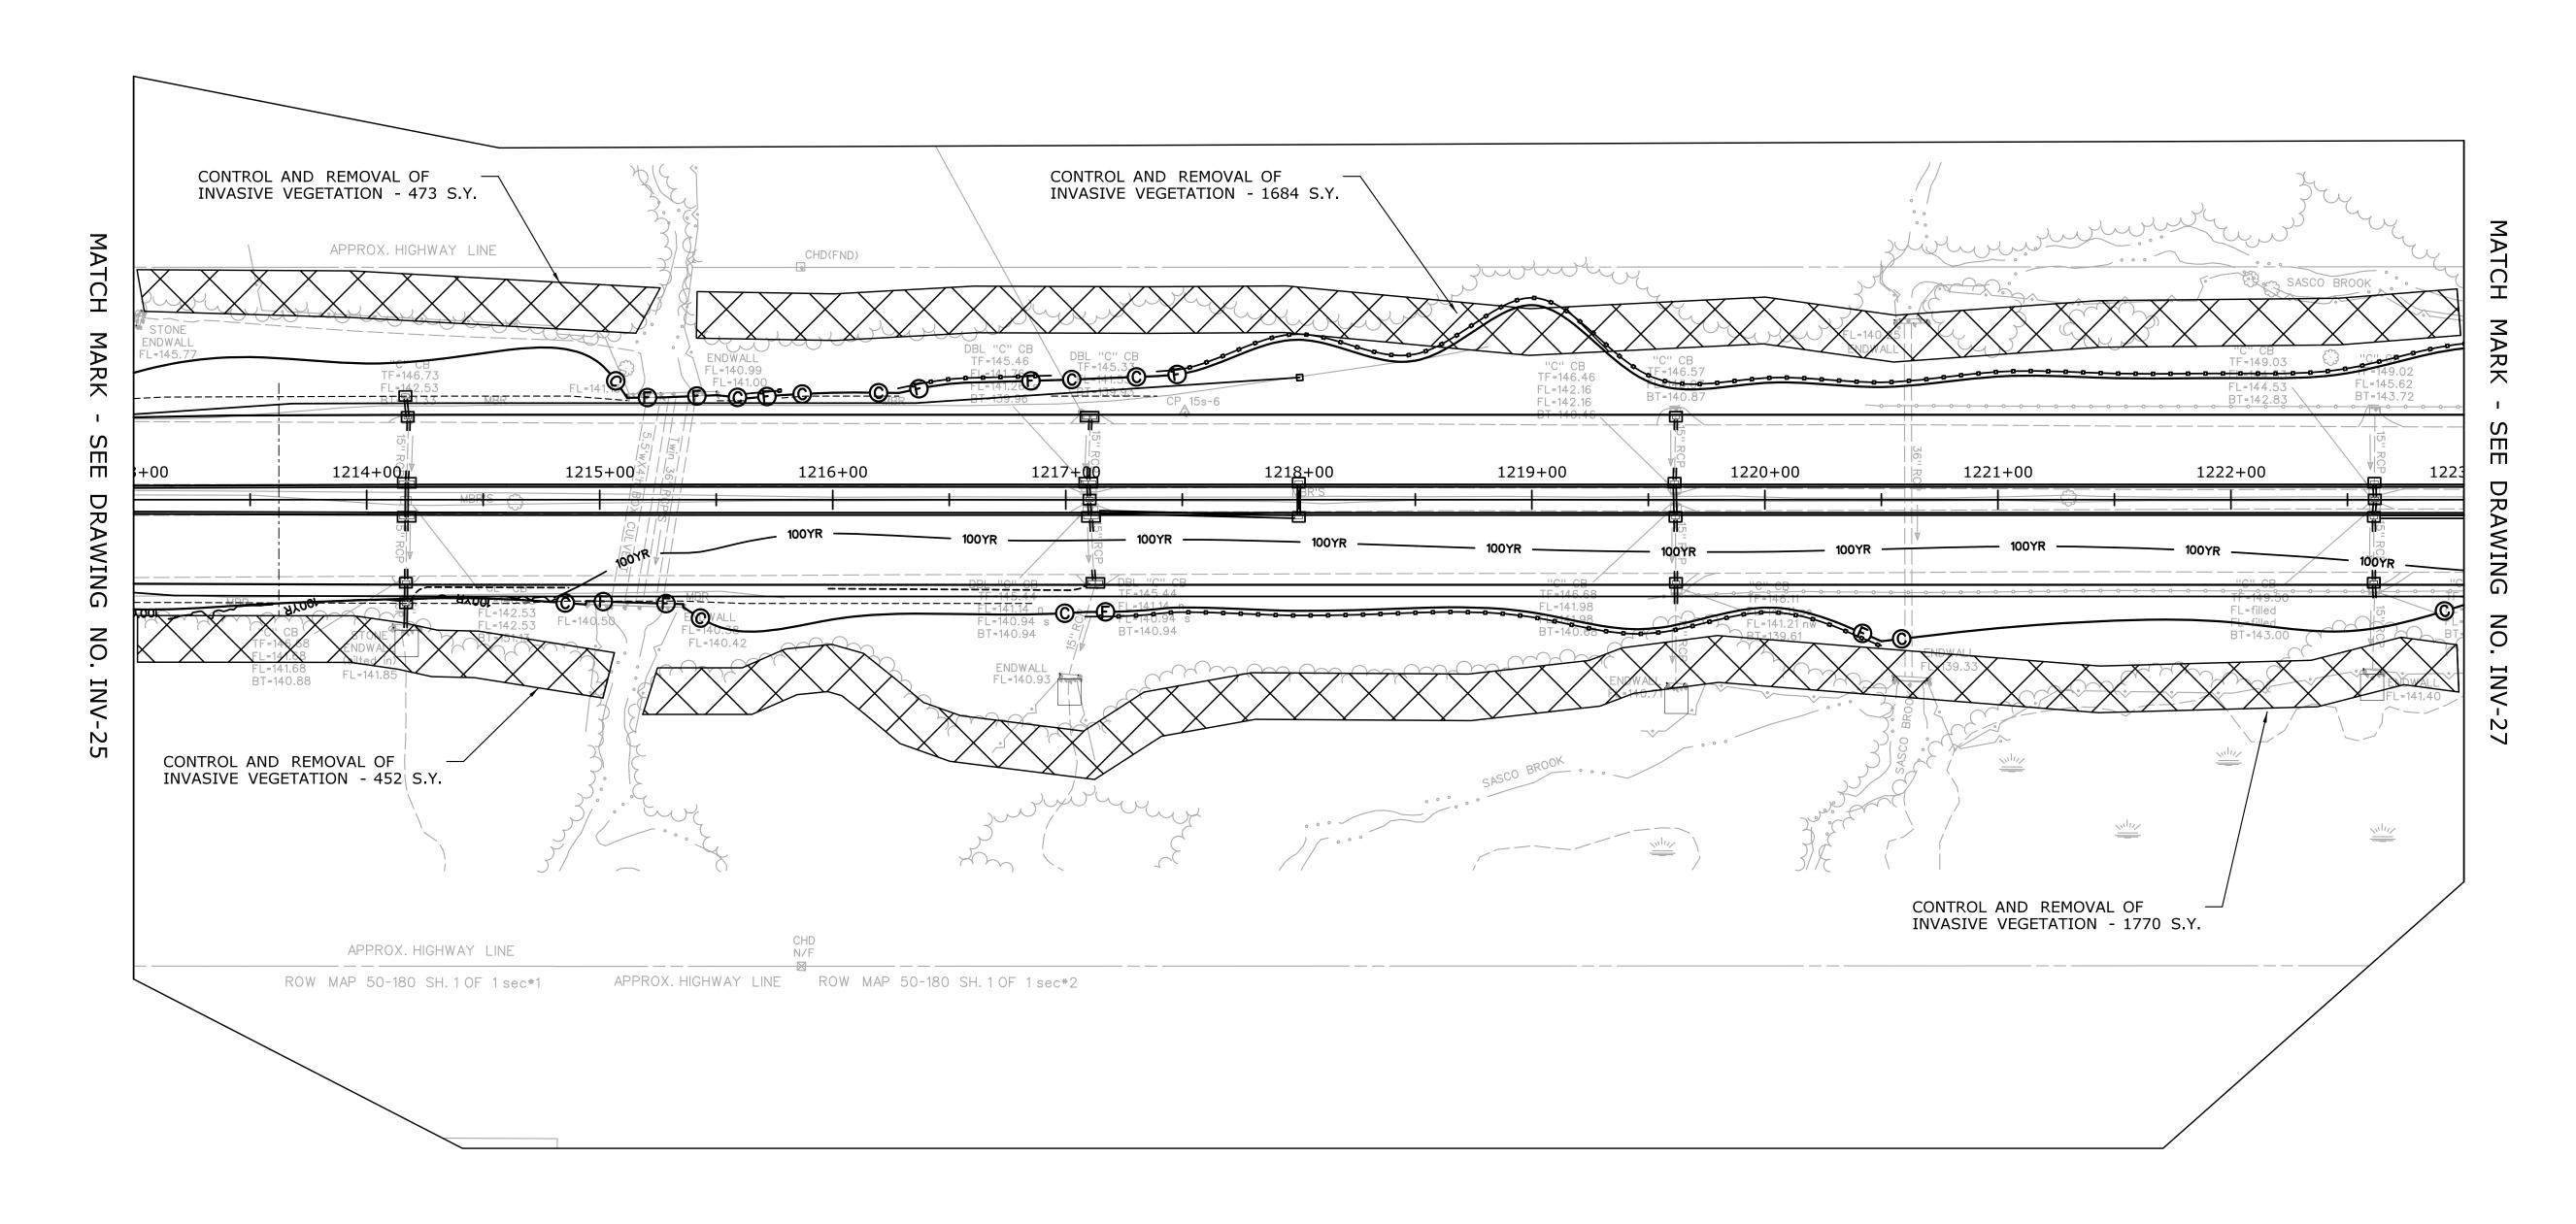


	THE INFORMATION, INCLUDING ESTIMATED QUANTITIES OF WORK, SHOWN ON THESE	DESIGNER/DRAFTER: MR CHECKED BY:	CONNECTICAL	SIGNATURE/ BLOCK:	PROJECT TITLE:	WESTPORT	PROJECT NO. 158-211
	SHEETS IS BASED ON LIMITED INVESTIGATIONS BY THE STATE AND IS IN NO WAY WARRANTED TO INDICATE	D. BARNES	STATE OF CONNECTICUT	OFFICE OF ENGINEERING	ROUTE 15 SAFETY IMPROVEMENTS, RESURFACING, ENHANCEMENTS,	FAIRFIELD DRAWING TITLE:	DRAWING NO. INV-26
	THE CONDITIONS OF ACTUAL QUANTITIES OF WORK WHICH WILL BE REQUIRED.	SCALE IN FEET	DEPARTMENT OF TRANSPORTATION	APPROVED BY:	& BRIDGE IMPROVEMENTS	INVASIVE VEGETATION	SHEET NO.
REV. DATE	REVISION DESCRIPTION SHEET NO. Plotted Date: 7/6/2016	SCALE 1"=40'	Filename:\HW_MSH_0158_0211_INV-26.dgn	Will Buttoul		REMOVAL	04.02.026

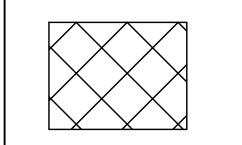

CONTROL AND REMOVAL OF INVASIVE VEGETATION - 4479 S.Y.

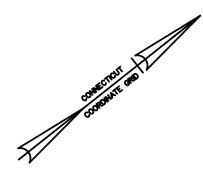


NOTES:

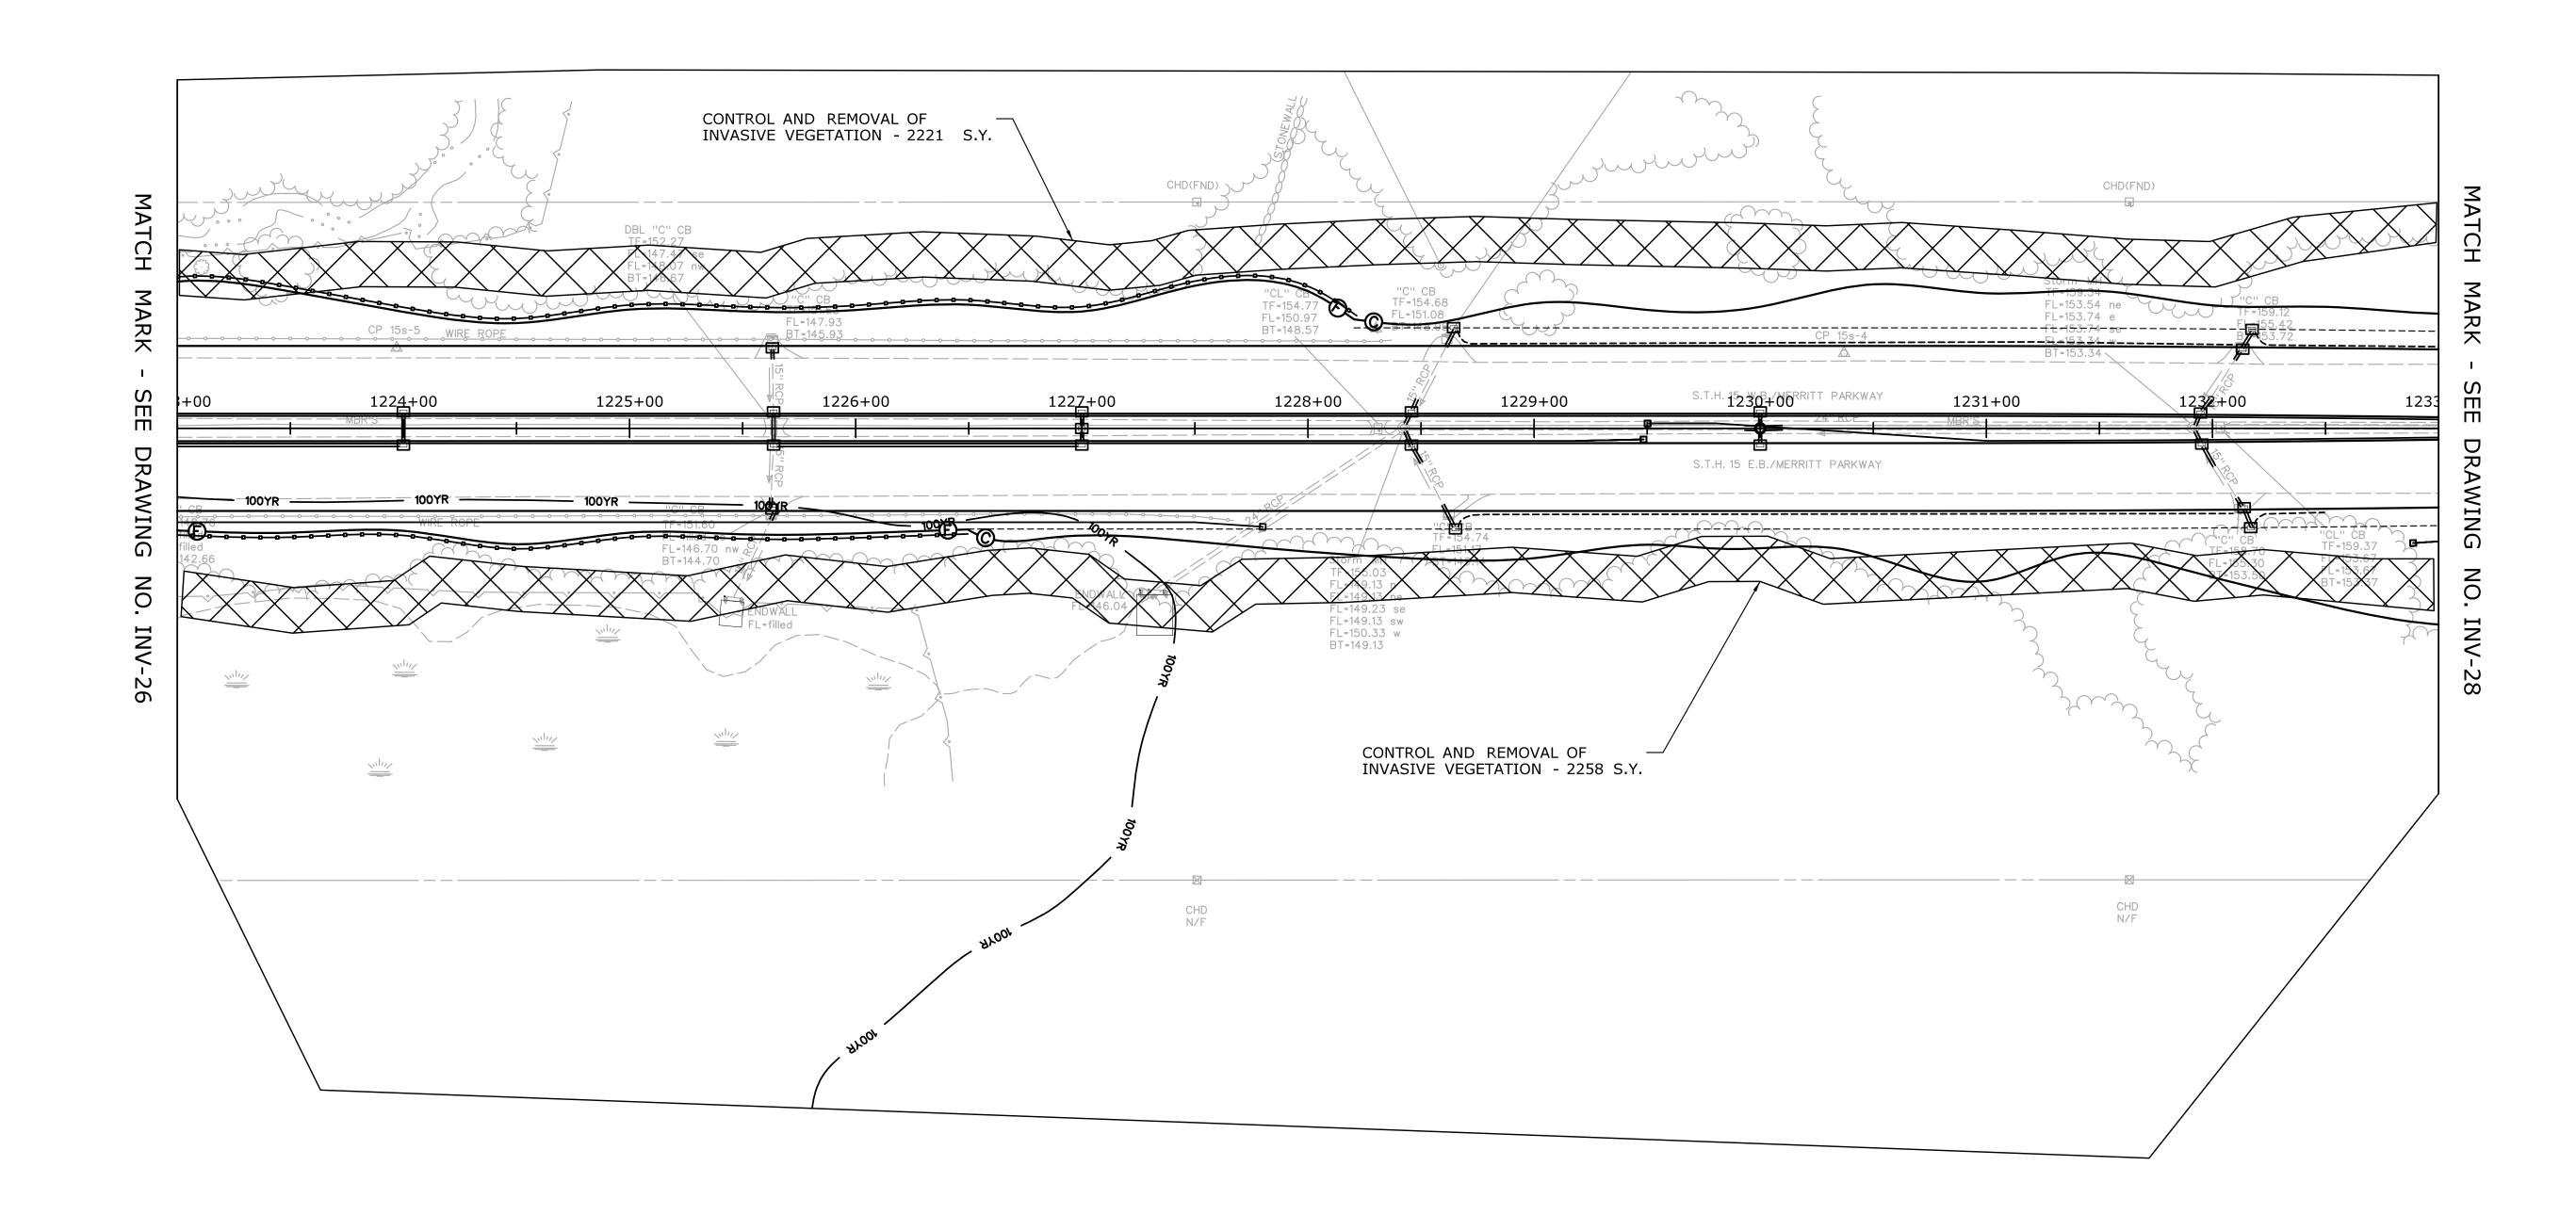


	THE INFORMATION, INCLUDING ESTIMATED	DESIGNER/DRAFTER: MR	CONNECTICAL	SIGNATURE/ BLOCK:	PROJECT TITLE:	WESTPORT	PROJECT NO. 158-211
	SHEETS IS BASED ON LIMITED INVESTIGATIONS BY THE STATE AND IS IN NO WAY WARRANTED TO INDICATE	D. BARNES	STATE OF CONNECTICUT	OFFICE OF ENGINEERING	ROUTE 15 SAFETY IMPROVEMENTS, RESURFACING, ENHANCEMENTS,	FAIRFIELD	DRAWING NO. INV-27
	THE CONDITIONS OF ACTUAL QUANTITIES OF WORK WHICH WILL BE REQUIRED.	SCALE IN FEET	DEPARTMENT OF TRANSPORTATION	APPROVED BY:	& BRIDGE IMPROVEMENTS	INVASIVE VEGETATION	SHEET NO.
REV. DATE	REVISION DESCRIPTION SHEET NO. Plotted Date: 7/6/2016	0 40 80 SCALE 1"=40'	Filename:\HW_MSH_0158_0211_INV-27.dgn	Will Butterl		REMOVAL	04.02.027



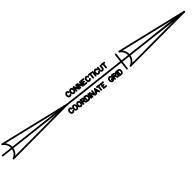


NOTES:

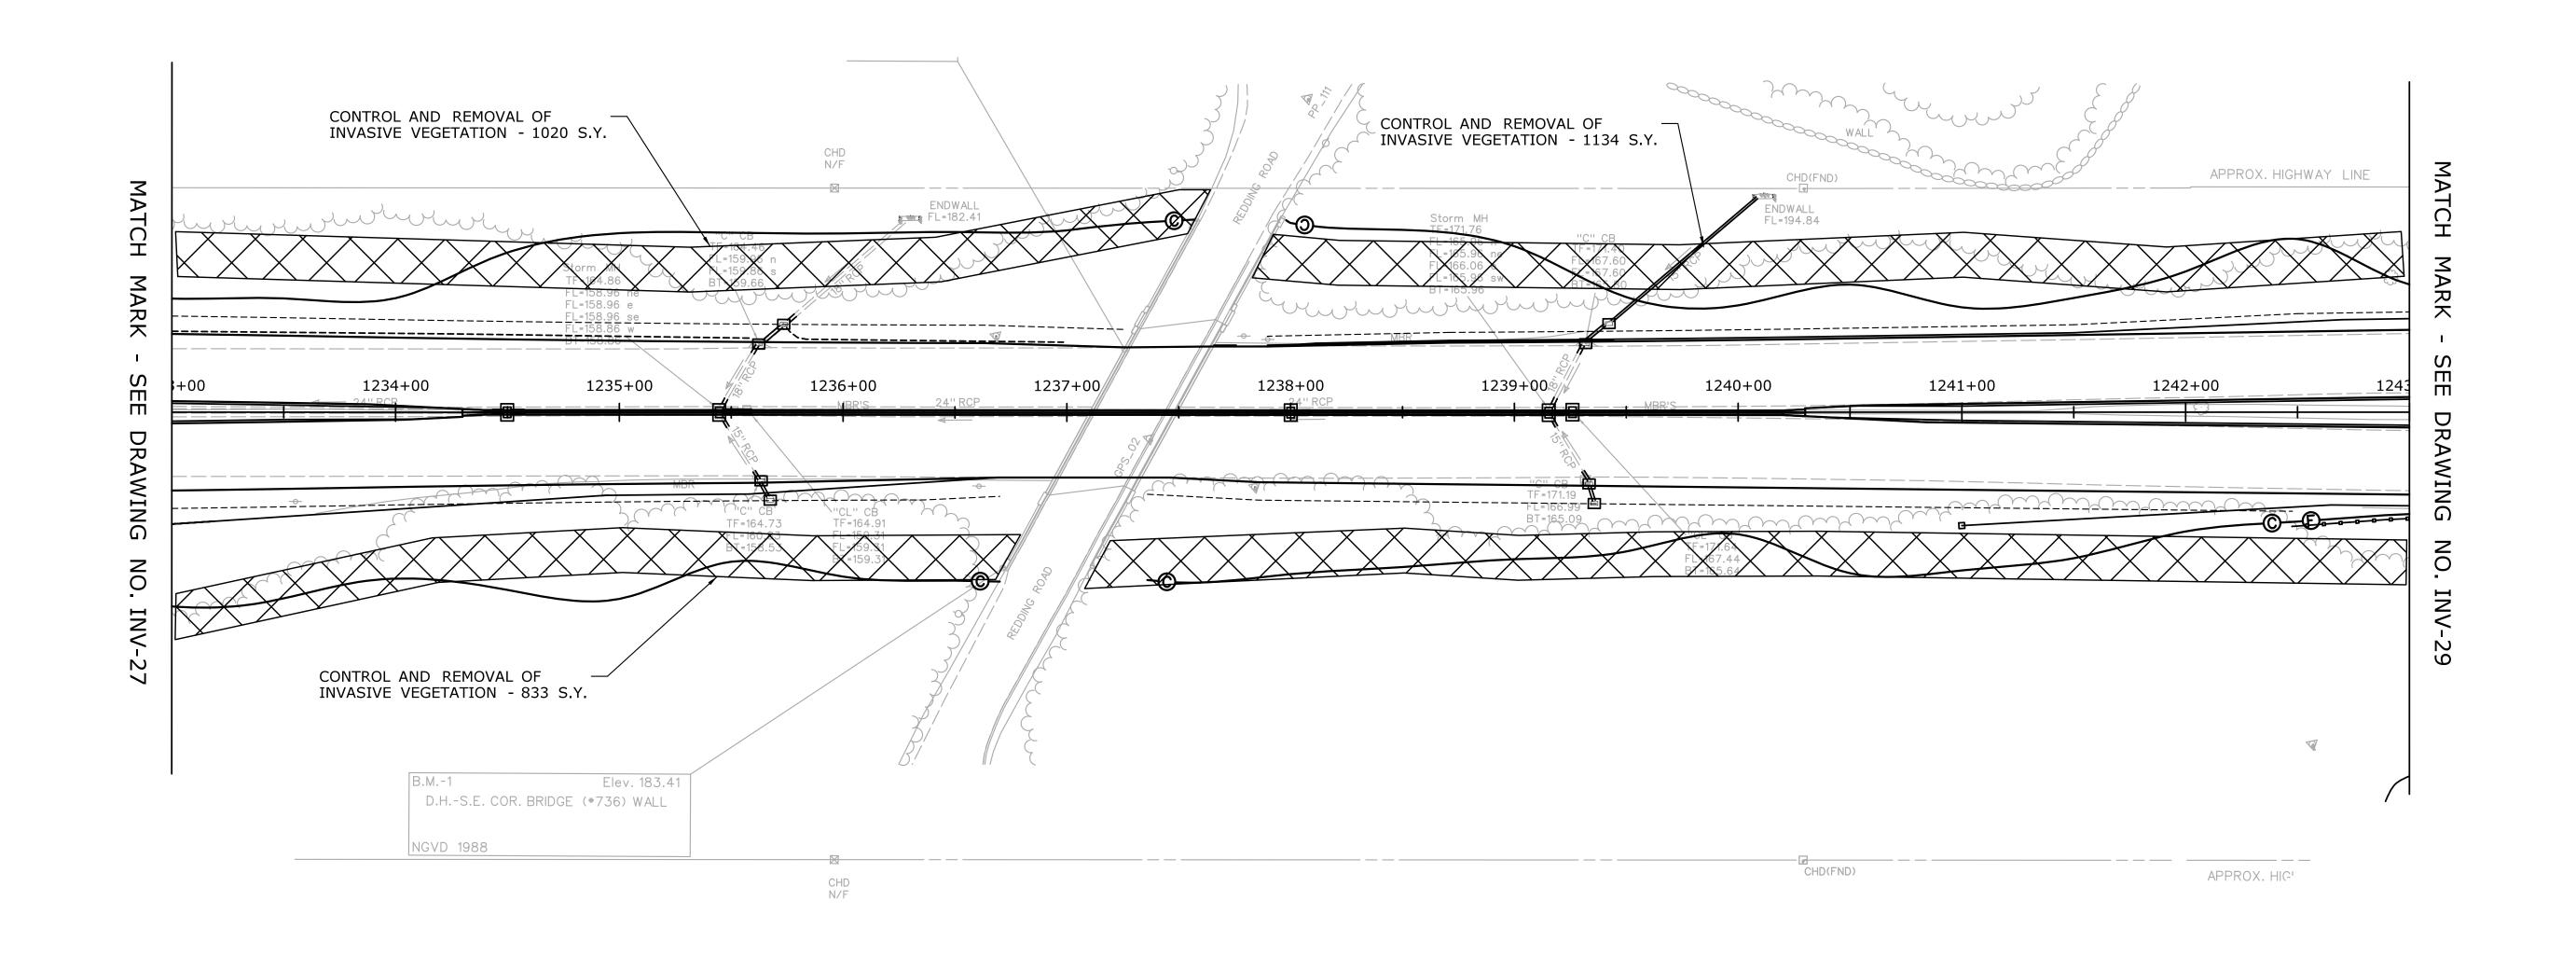


	THE INFORMATION, INCLUDING ESTIMATED	DESIGNER/DRAFTER: MR	CONNECTICAL	SIGNATURE/ BLOCK:	PROJECT TITLE:	WESTPORT	PROJECT NO. 158-211
	SHEETS IS BASED ON LIMITED INVESTIGATIONS BY THE STATE AND IS IN NO WAY WARRANTED TO INDICATE	D. BARNES	STATE OF CONNECTICUT	OFFICE OF ENGINEERING	ROUTE 15 SAFETY IMPROVEMENTS, RESURFACING, ENHANCEMENTS,	FAIRFIELD	DRAWING NO. INV-28
	THE CONDITIONS OF ACTUAL QUANTITIES OF WORK WHICH WILL BE REQUIRED.	SCALE IN FEET	DEPARTMENT OF TRANSPORTATION	APPROVED BY:	& BRIDGE IMPROVEMENTS	INVASIVE VEGETATION	SHEET NO.
REV. DATE	REVISION DESCRIPTION SHEET NO. Plotted Date: 7/6/2016	0 40 80 SCALE 1"=40'	Filename:\HW_MSH_0158_0211_INV-28.dgn	Will Butsell		REMOVAL	04.02.028

LANDSCAPE KEY CONTROL AND REMOVAL OF INVASIVE VEGETATION - 4432 S.Y. NOTES: 1. THE LIMITS SHOWN FOR THE CONTROL AND REMOVAL OF INVASIVE VEGETATION ARE APROXIMATE. THE EXACT LOCATION WILL BE DETERMINED DURING FIELD WALK PRIOR TO ANY CLEARING AND GRUBBING. CONTROL AND REMOVAL OF - INVASIVE VEGETATION - 2251 S.Y. N41° 46'50.90 FL=185.71 sw BT=184.01 BT = 175.30CONTROL AND REMOVAL OF INVASIVE VEGETATION - 2181 S.Y. CHD N/F STATE OF CONNECTICUT WESTPORT FAIRFIELD THE INFORMATION, INCLUDING ESTIMATED QUANTITIES OF WORK, SHOWN ON THESE SHEETS IS BASED ON LIMITED INVESTIGATIONS BY THE STATE AND IS IN NO WAY WARRANTED TO INDICATE THE CONDITIONS OF ACTUAL QUANTITIES OF WORK WHICH WILL BE REQUIRED. 158-211 MR OFFICE OF ENGINEERING ROUTE 15 SAFETY IMPROVEMENTS, RESURFACING, ENHANCEMENTS, & BRIDGE IMPROVEMENTS D. BARNES **INV-29** DEPARTMENT OF TRANSPORTATION SCALE IN FEET INVASIVE VEGETATION REMOVAL Will Butsell 04.02.029 SCALE 1"=40' Filename: ...\HW_MSH_0158_0211_INV-29.dgn REVISION DESCRIPTION SHEET NO. Plotted Date: 7/6/2016 REV. DATE

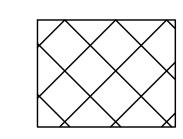

CONTROL AND REMOVAL OF INVASIVE VEGETATION - 4548 S.Y.

NOTES:

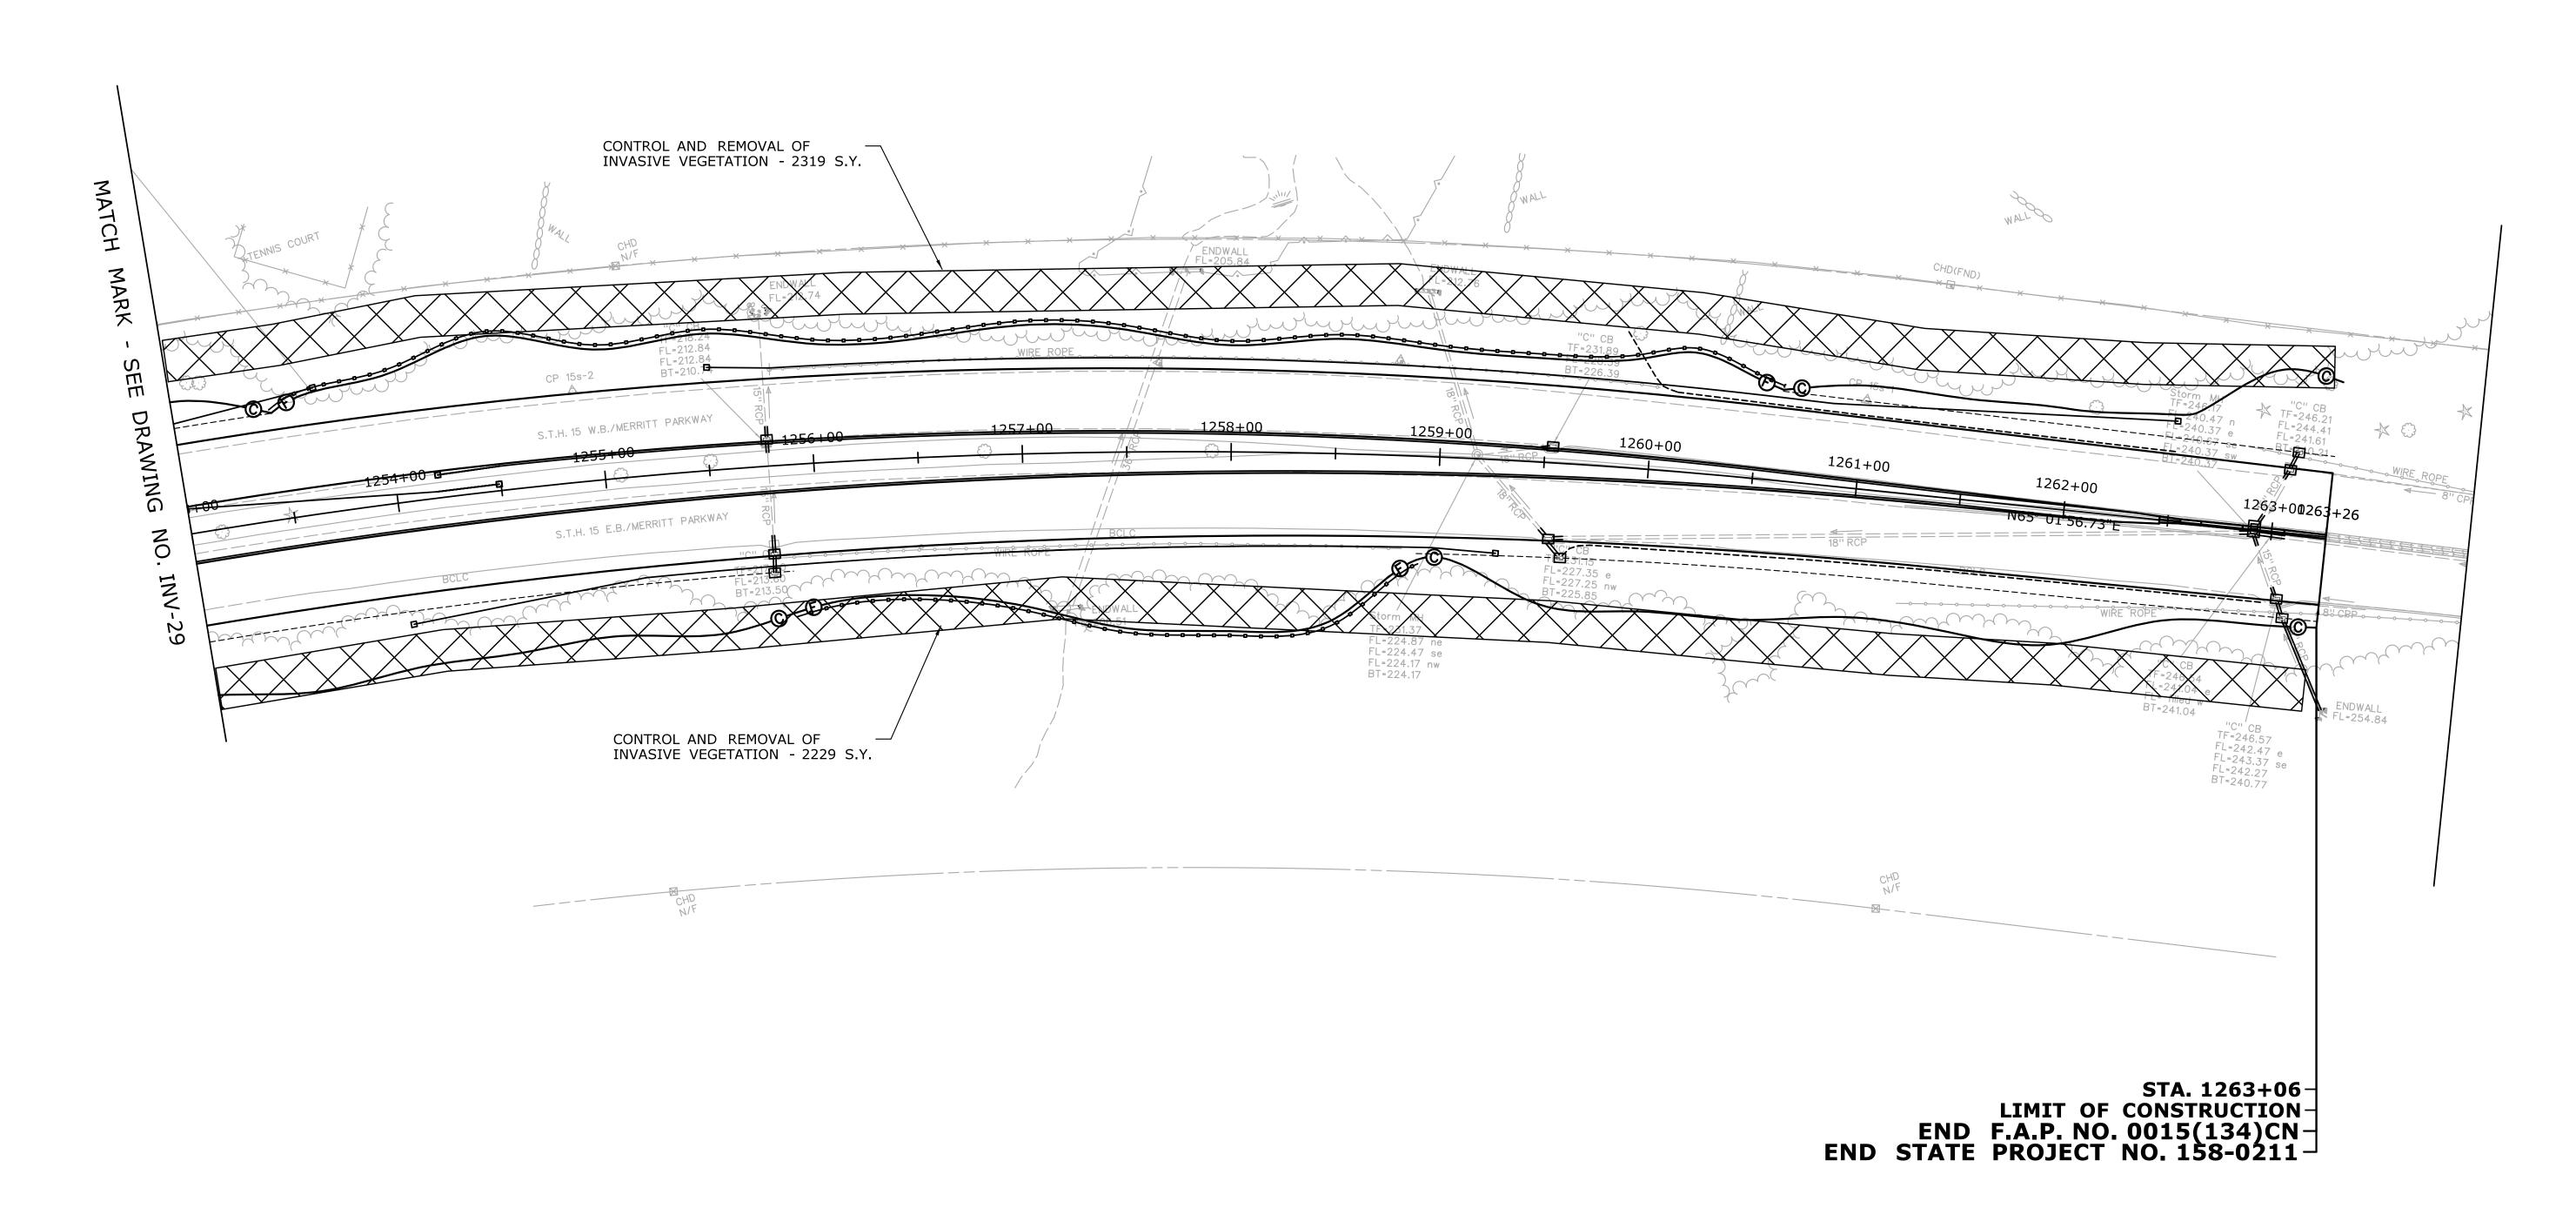

	THE INFORMATION, INCLUDING ESTIMATE	DESIGNER/DRAFTER: MR	CONNECTICON IS	SIGNATURE/ BLOCK:	PROJECT TITLE:	WESTPORT	158-211
	SHEETS IS BASED ON LIMITED INVESTIGATIONS BY THE STATE AND IS IN NO WAY WARRANTED TO INDICATE	D. BARNES	STATE OF CONNECTICUT	OFFICE OF ENGINEERING	ROUTE 15 SAFETY IMPROVEMENTS, RESURFACING, ENHANCEMENTS,	FAIRFIELD	DRAWING NO. INV-30
	THE CONDITIONS OF ACTUAL QUANTITIES OF WORK WHICH WILL BE REQUIRED.	SCALE IN FEET	DEPARTMENT OF TRANSPORTATION	APPROVED BY:	& BRIDGE IMPROVEMENTS	INVASIVE VEGETATION	SHEET NO.
REV. DATE	REVISION DESCRIPTION SHEET NO. Plotted Date: 7/6/2016	0 40 80 SCALE 1"=40'	Filename:\HW_MSH_0158_0211_INV-30.dgn	Will Butterl		REMOVAL	04.02.030